

Consultant
Address
Address
Phone
Fax
e-mail

Consultant
Address
Address
Phone
Fax
e-mail

Consultant
Address
Address
Phone
Fax
e-mail

Consultant
Address
Address
Phone
Fax
e-mail

Consultant
Address
Address
Phone
Fax
e-mail

KASA Partners
1535 Mission Street



Project number	Project Number
----------------	----------------


Date	Issue Date
------	------------

Drawn by	Author
----------	--------



Checked by	Checked
------------	---------

Scale	1/8" = 1'-0"
-------	--------------

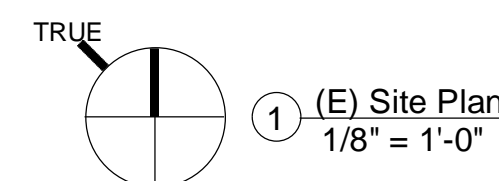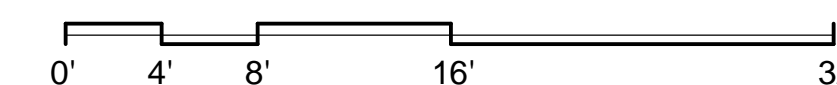

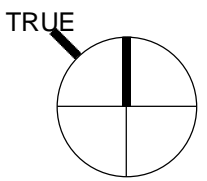

1 (E) Floor Plan - Level 1
1/8" = 1'-0"

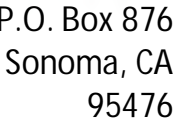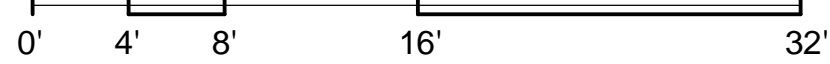

www.LocusLaserScanning.com
O: 707.809.5550

Consultant
Address
Address
Phone
Fax
e-mail

Consultant
Address
Address
Phone
Fax
e-mail

Consultant
Address
Address
Phone
Fax
e-mail

Consultant
Address
Address
Phone
Fax
e-mail

Consultant
Address
Address
Phone
Fax
e-mail

[illegible]

KASA Partners
1535 Mission Street

Existing Floor Plan - Level 1

Project number Project Number


Date	Issue Date
------	------------

Drawn by _____ Author _____

Checked by _____ Checker _____

A101

Scale $1/8" = 1'-0"$

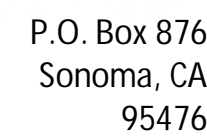

Consultant
Address
Address
Phone
Fax
e-mail

Consultant
Address
Address
Phone
Fax
e-mail

Consultant
Address
Address
Phone
Fax
e-mail

Consultant
Address
Address
Phone
Fax
e-mail


Consultant
Address
Address
Phone
Fax
e-mail



KASA Partners
1535 Mission Street

Existing Floor Plan - Level 2

A102

01/23/2024 7:25:54 PM

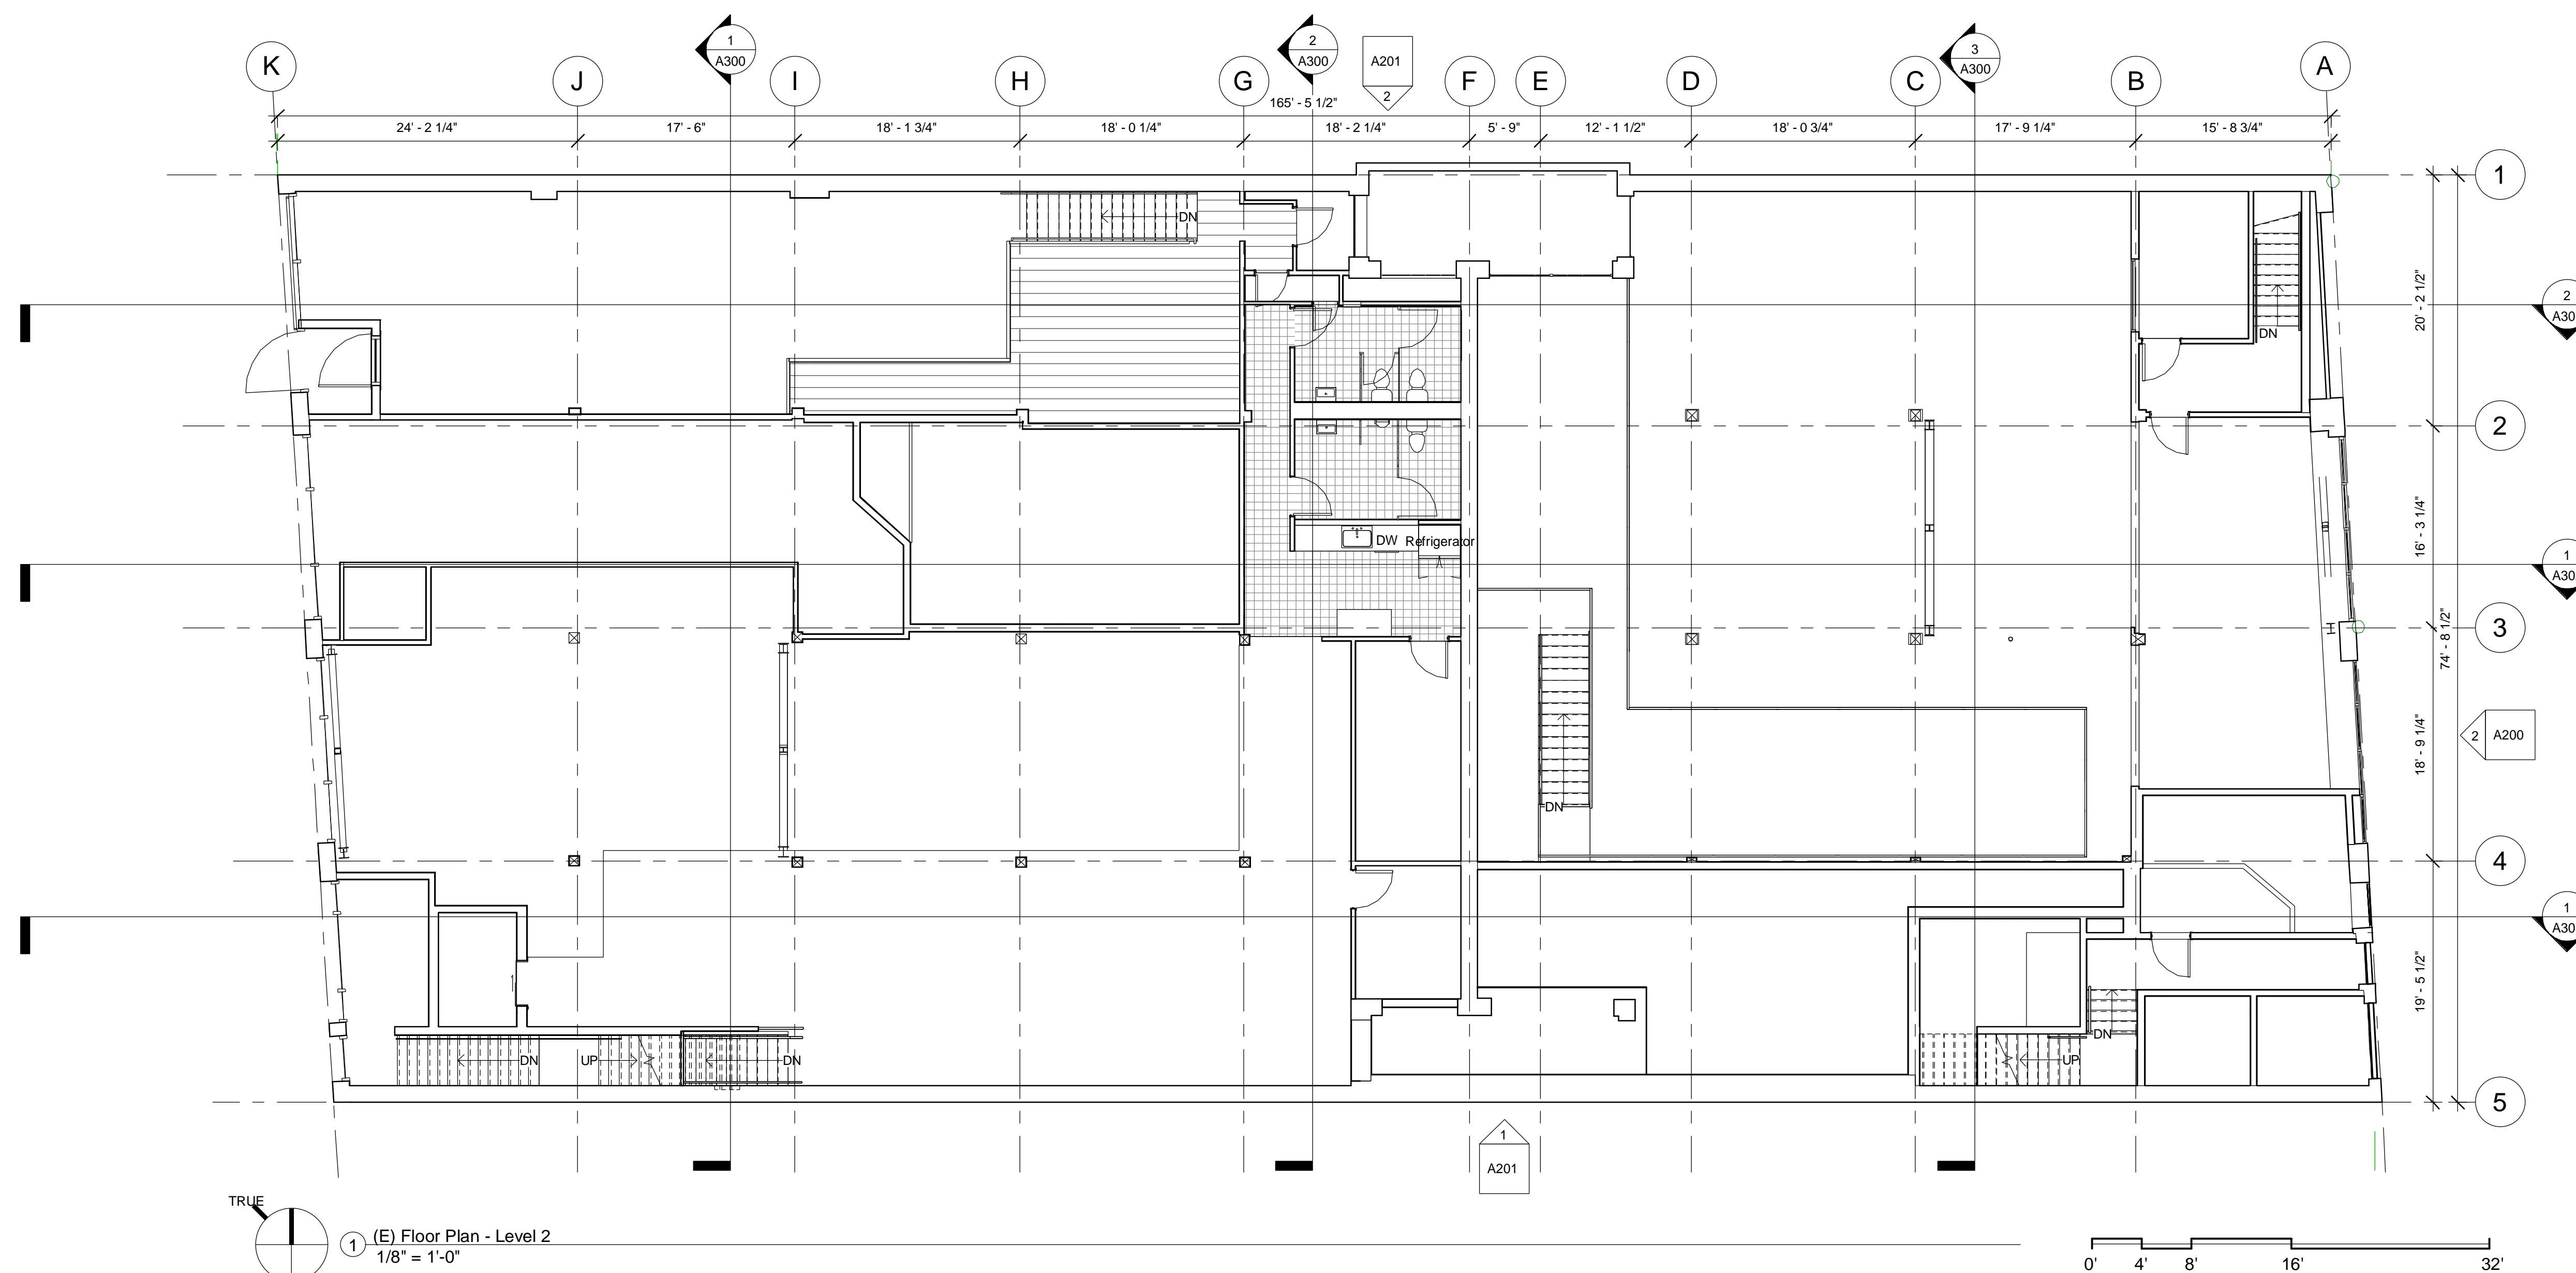

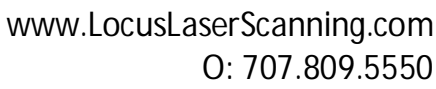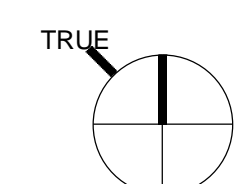

Consultant
Address
Address
Phone
Fax
e-mail

Consultant
Address
Address
Phone
Fax
e-mail

Consultant
Address
Address
Phone
Fax
e-mail

Consultant
Address
Address
Phone
Fax
e-mail

Consultant
Address
Address
Phone
Fax
e-mail

[illegible]

KASA Partners
1535 Mission Street

Existing Floor Plan - Level 3

Project number	Project Number
----------------	----------------


Date	Issue Date
------	------------

Drawn by	Author
----------	--------

Checked by	Checker
------------	---------

A103

Scale $1/8" = 1'-0"$

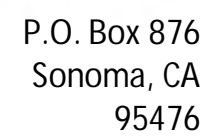

Consultant
Address
Address
Phone
Fax
e-mail

Consultant
Address
Address
Phone
Fax
e-mail

Consultant
Address
Address
Phone
Fax
e-mail

Consultant
Address
Address
Phone
Fax
e-mail

Consultant
Address
Address
Phone
Fax
e-mail

KASA Partners
1535 Mission Street


Project number	Project Number
----------------	----------------

Date	Issue Date
------	------------

Drawn by	Author
----------	--------

Checked by	Checker
------------	---------

Scale	1/8" = 1'-0"
-------	--------------

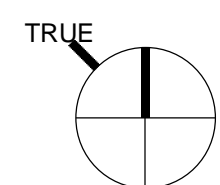




Consultant
Address
Address
Phone
Fax
e-mail

[illegible]

Scale $1/8" = 1'-0"$

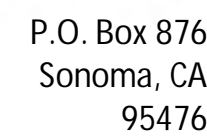

Consultant
Address
Address
Phone
Fax
e-mail

Consultant
Address
Address
Phone
Fax
e-mail

Consultant
Address
Address
Phone
Fax
e-mail

Consultant
Address
Address
Phone
Fax
e-mail

Consultant
Address
Address
Phone
Fax
e-mail

KASA Partners
1535 Mission Street


Project number	Project Number
----------------	----------------


Date	Issue Date
------	------------

Drawn by	Author
----------	--------

Checked by	Checker
------------	---------

Scale	1/8" = 1'-0"
-------	--------------

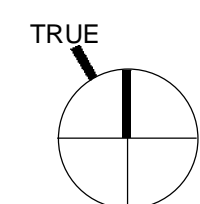

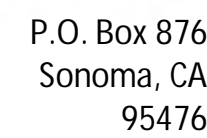



Consultant
Address
Address
Phone
Fax
e-mail

Consultant
Address
Address
Phone
Fax
e-mail

Consultant
Address
Address
Phone
Fax
e-mail

Consultant
Address
Address
Phone
Fax
e-mail

Consultant
Address
Address
Phone
Fax
e-mail

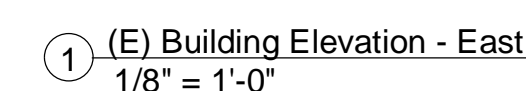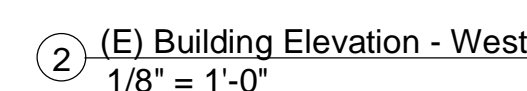

Existing East & West Elevations


Project number	Project Number
----------------	----------------

Date	Issue Date
------	------------

Drawn by	Author
----------	--------

Checked by	Checked
------------	---------

Scale	1/8" = 1'-0"
-------	--------------

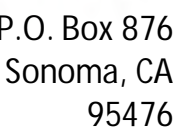

www.LocusLaserScanning.com
O: 707.809.5550




Consultant
Address
Address
Phone
Fax
e-mail

Consultant
Address
Address
Phone
Fax
e-mail

Consultant
Address
Address
Phone
Fax
e-mail

Consultant
Address
Address
Phone
Fax
e-mail

Consultant
Address
Address
Phone
Fax
e-mail

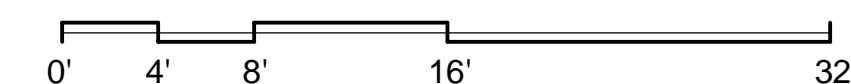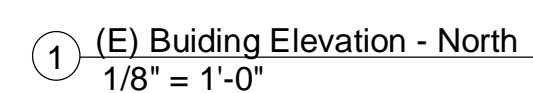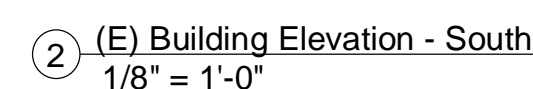[illegible]

KASA Partners
1535 Mission Street

Existing North & South Elevations

Project number	Project Number
----------------	----------------


Date	Issue Date
------	------------

Drawn by	Author
----------	--------

Checked by	Checked
------------	---------

A201

Scale	1/8" = 1'-0"
-------	--------------

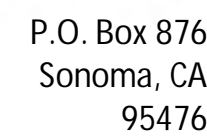

Consultant
Address
Address
Phone
Fax
e-mail

Consultant
Address
Address
Phone
Fax
e-mail

Consultant
Address
Address
Phone
Fax
e-mail

Consultant
Address
Address
Phone
Fax
e-mail





Consultant
Address
Address
Phone
Fax
e-mail


[illegible]

Existing Longitudinal Sections

Checked by	Checker
------------	---------

Scale	1/8" = 1'-0"
-------	--------------

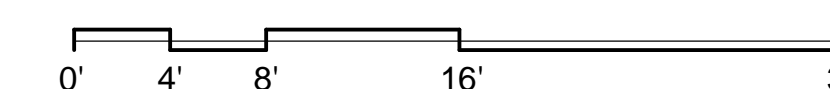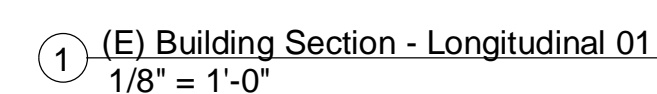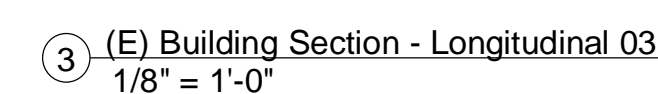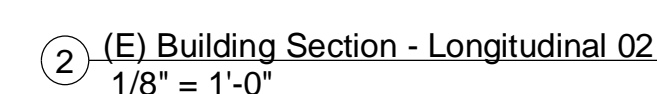

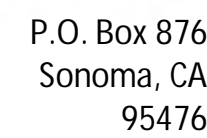


Consultant
Address
Address
Phone
Fax
e-mail

Consultant
Address
Address
Phone
Fax
e-mail

Consultant
Address
Address
Phone
Fax
e-mail

Consultant
Address
Address
Phone
Fax
e-mail

Consultant
Address
Address
Phone
Fax
e-mail

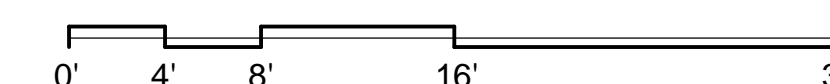


KASA Partners
1535 Mission Street

Existing Latitudinal Sections 01 & 02

A301


Scale	1/8" = 1'-0"
-------	--------------

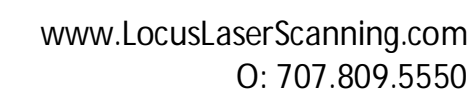

Consultant
Address
Address
Phone
Fax
e-mail

[illegible]

Scale	1/8" = 1'-0"
-------	--------------

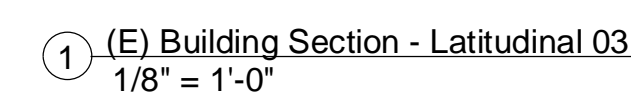




KASA PARTNERS

Project: 1535 Mission Street, San Francisco, California, 94103, USA
Subject: Photographic and Video Survey of Existing Building
Date: August 29, 2021

Plan Exhibits 1-6 are to be used in conjunction with the following photographs on pages 7-17 and the twelve (12) video files attached separately.

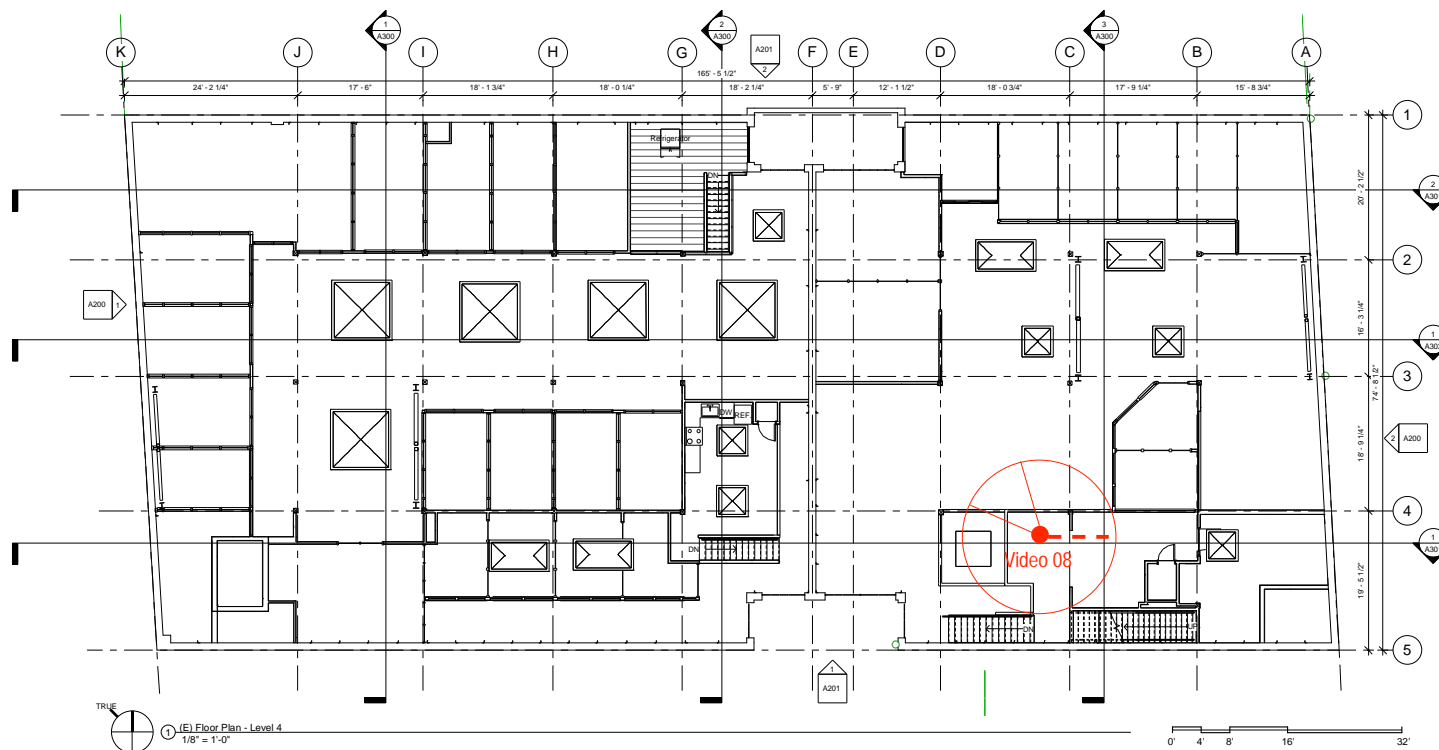

Consultant
Address
Address
Phone
Fax
e-mail

Consultant
Address
Address
Phone
Fax
e-mail

Consultant
Address
Address
Phone
Fax
e-mail

Consultant
Address
Address
Phone
Fax
e-mail

Consultant
Address
Address
Phone
Fax
e-mail

[illegible]

KASA Partners
1535 Mission Street

Existing Floor Plan -
Level 4

Project number	Project Num
----------------	-------------

Date	Issue D
------	---------

Drawn by	Autl
----------	------

Checked by	Check
------------	-------

A104

Scale $1/8" = 1'$



PHOTOGRAPHS



01



03



02



04



05



06



07



08




09



10



11

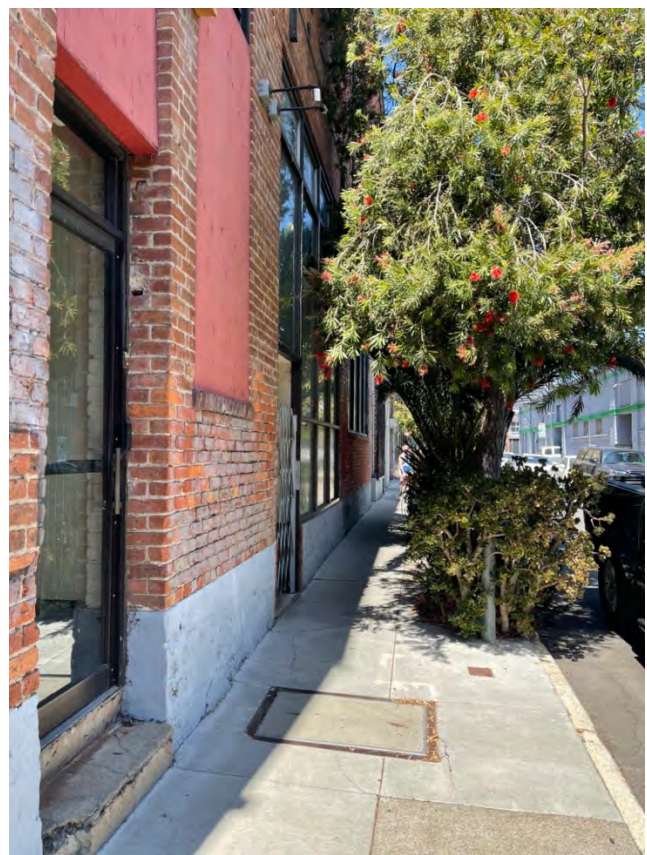

12



13



15



14



16



17



18




19



20



21

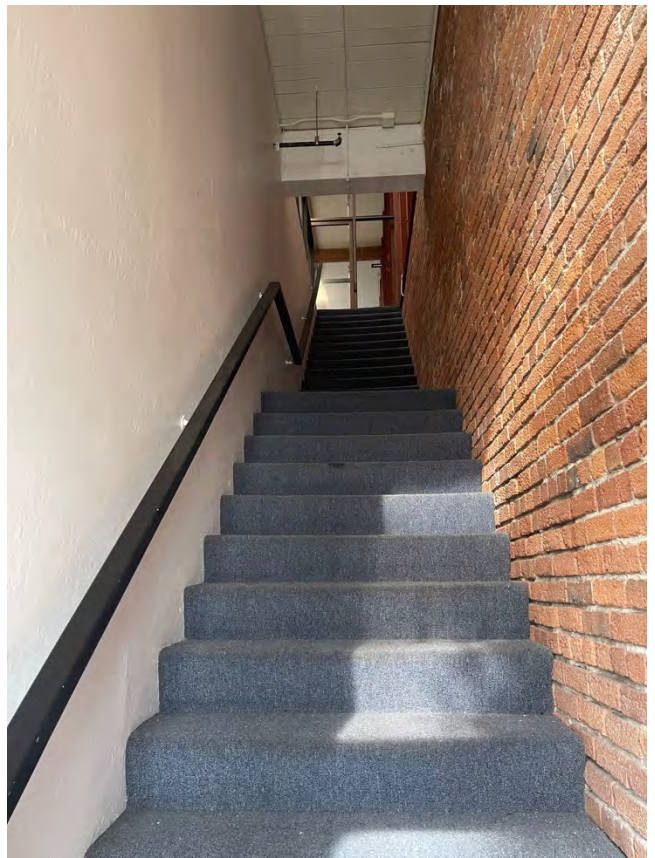

22



23



24



26



27



28



29



30




31



32



35

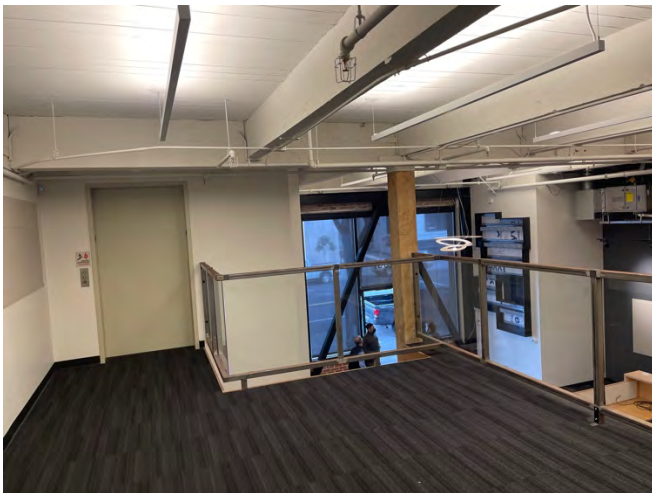

33



34



36



37



38



39



40



41



42



43