



Grundriss 1:100

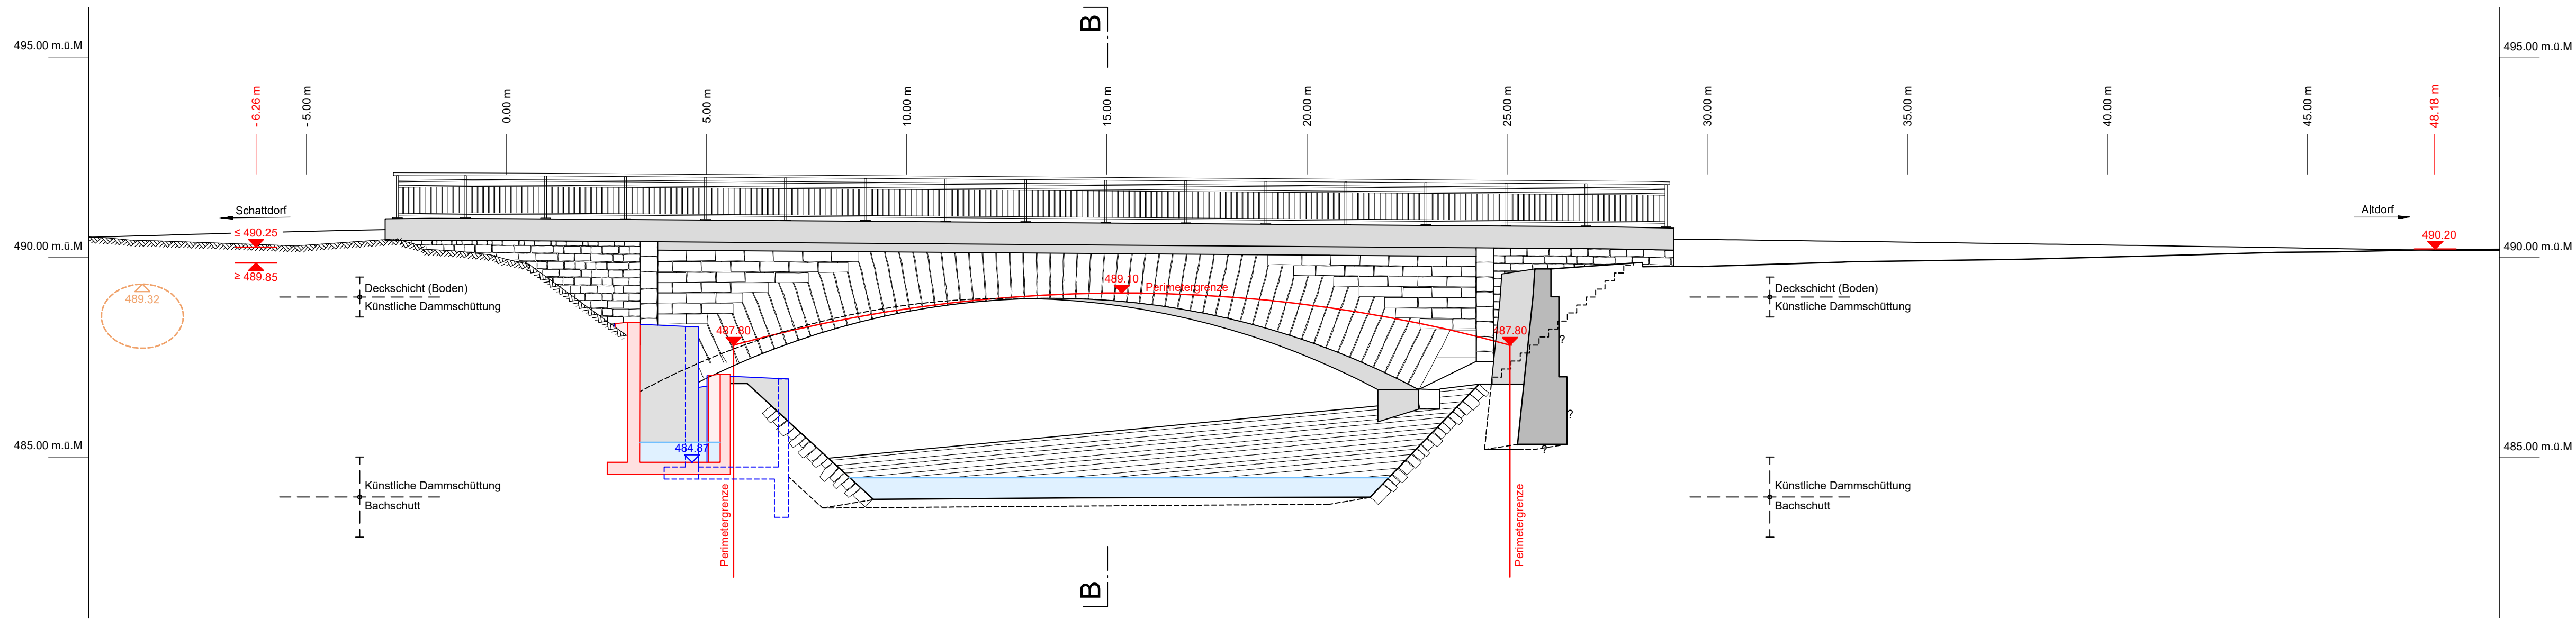

Schnitt A-A, 1:100

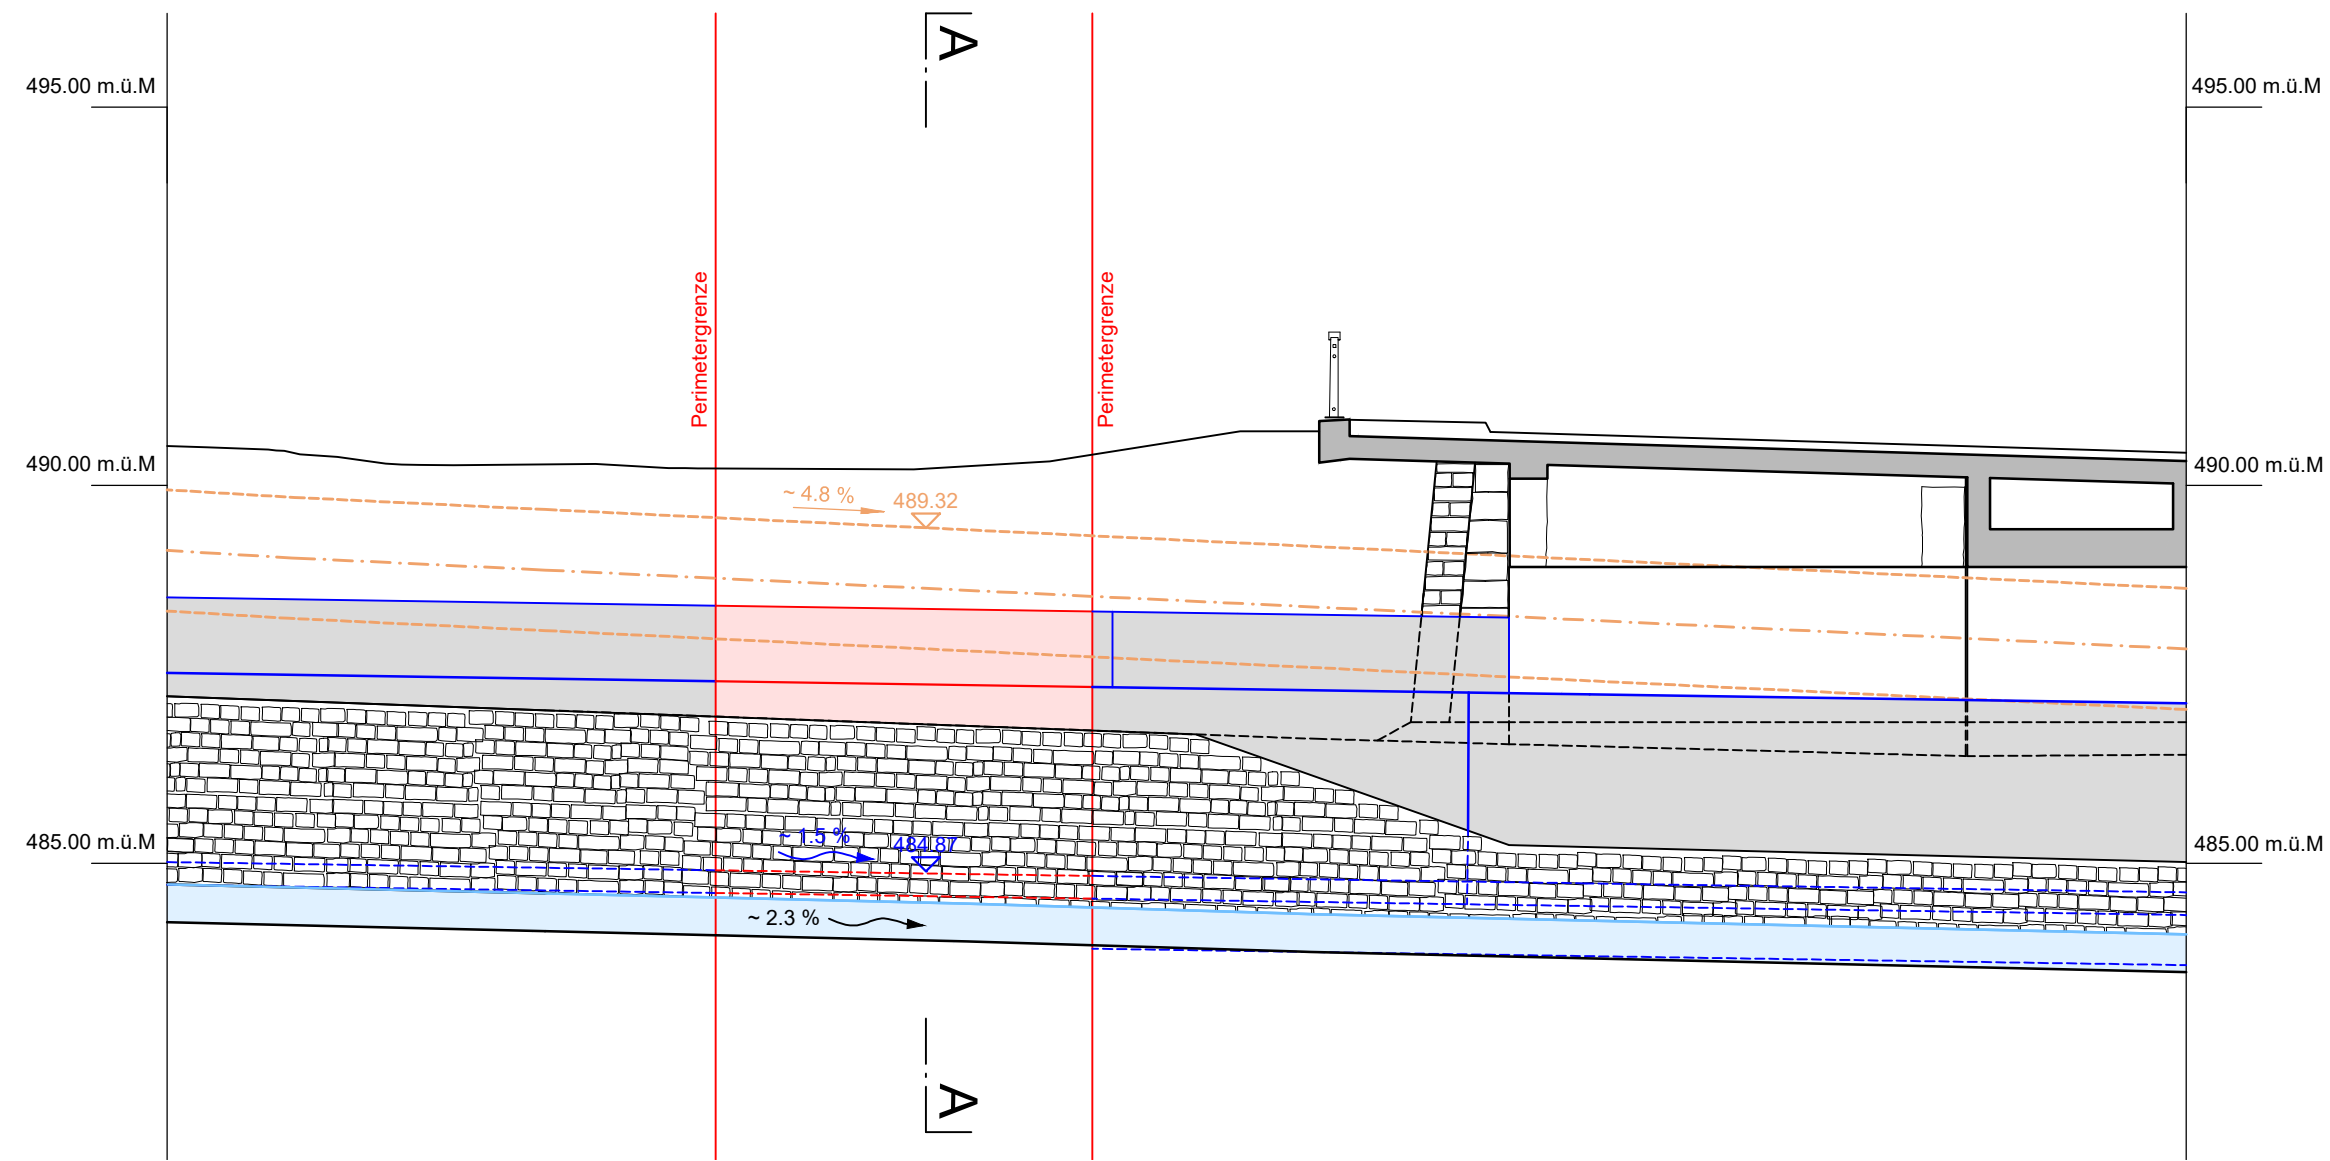

Schnitt B-B, 1:100