



Plan _ 1:20

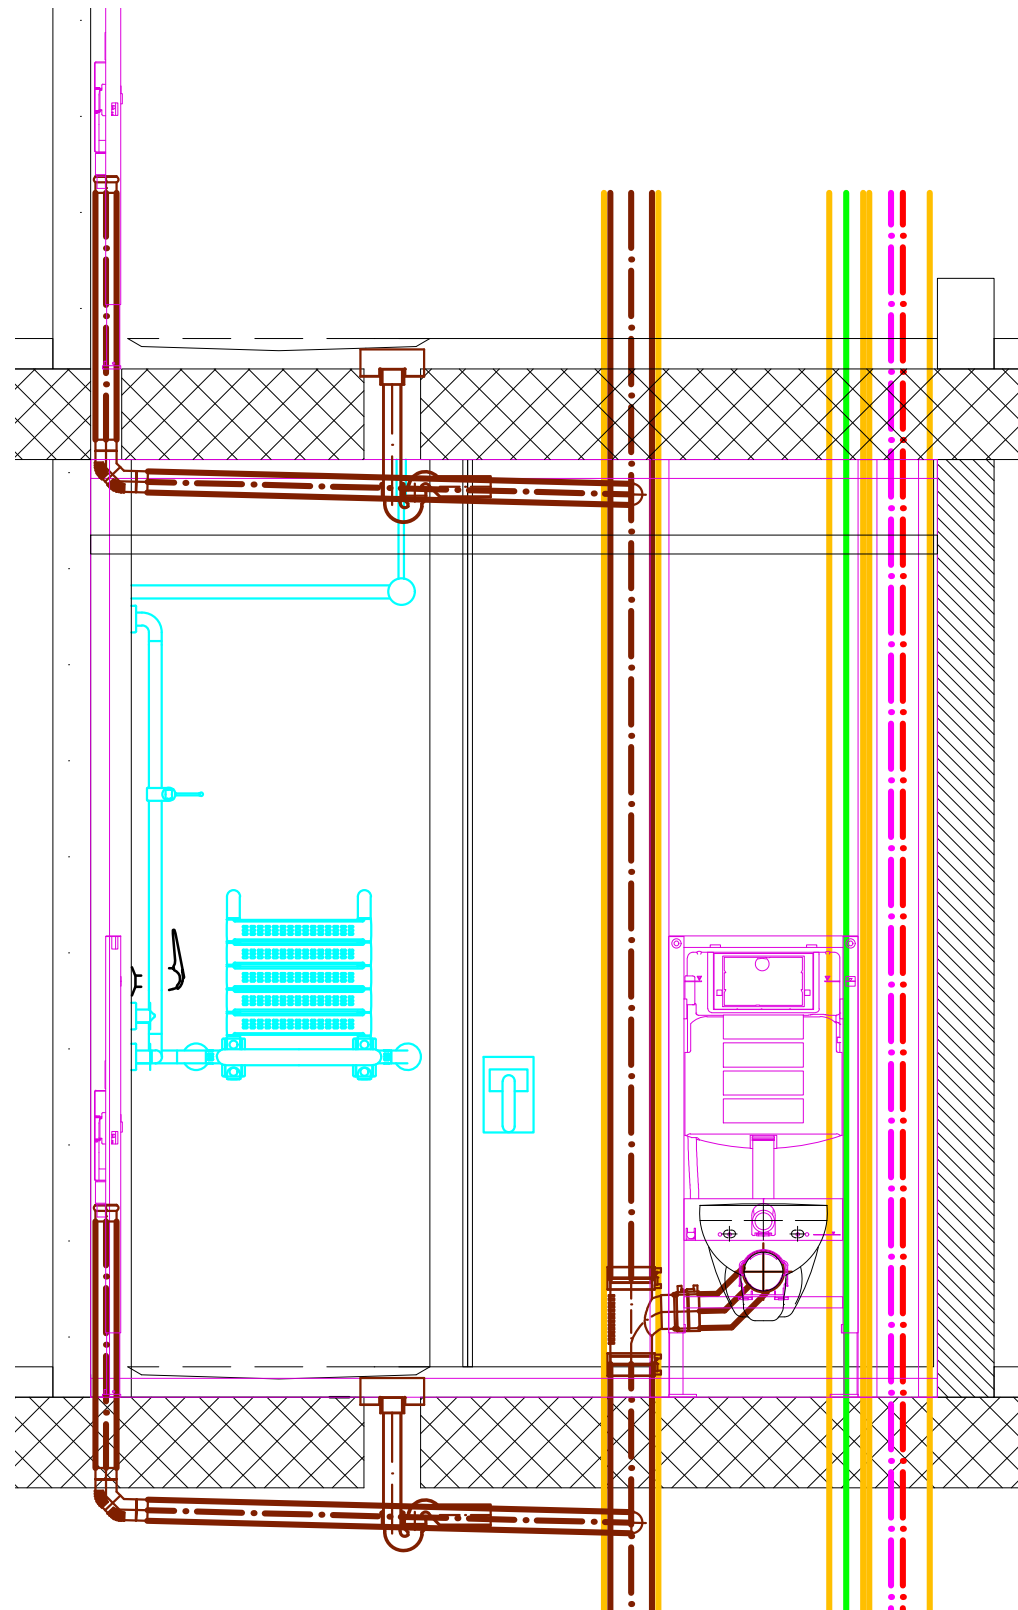

Coupe A-A _ 1:20

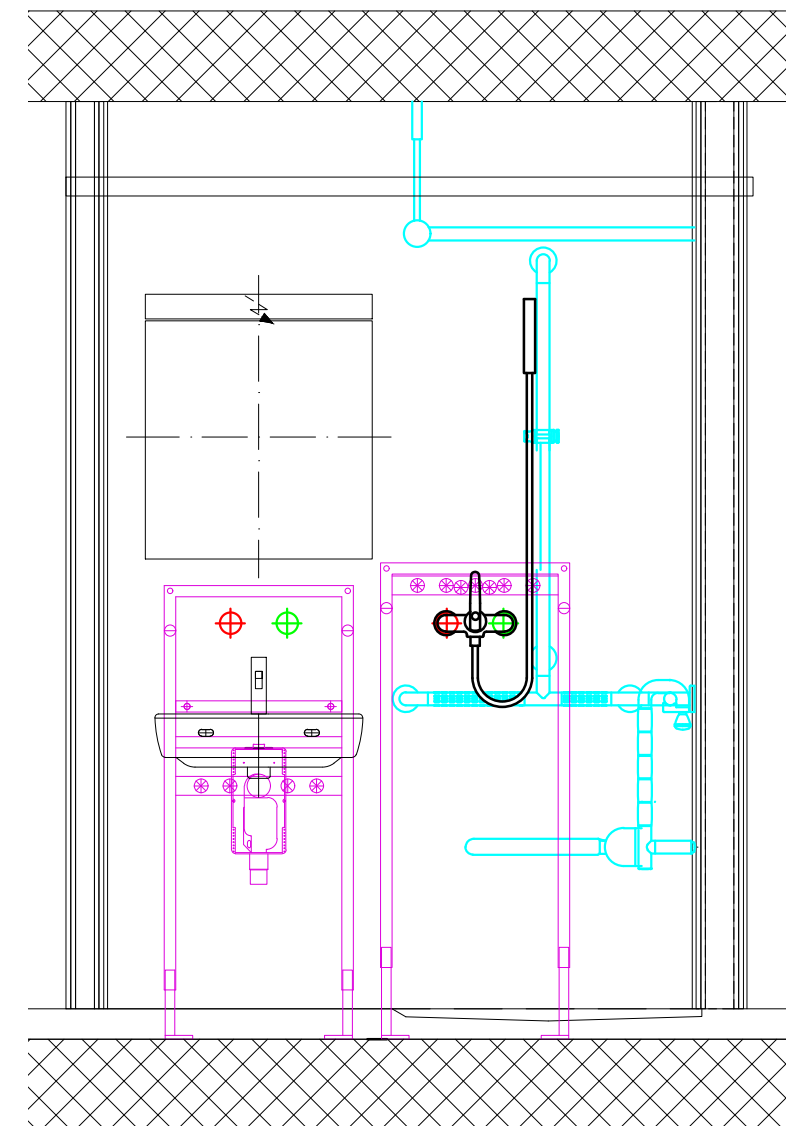

Coupe B-B _ 1:20