










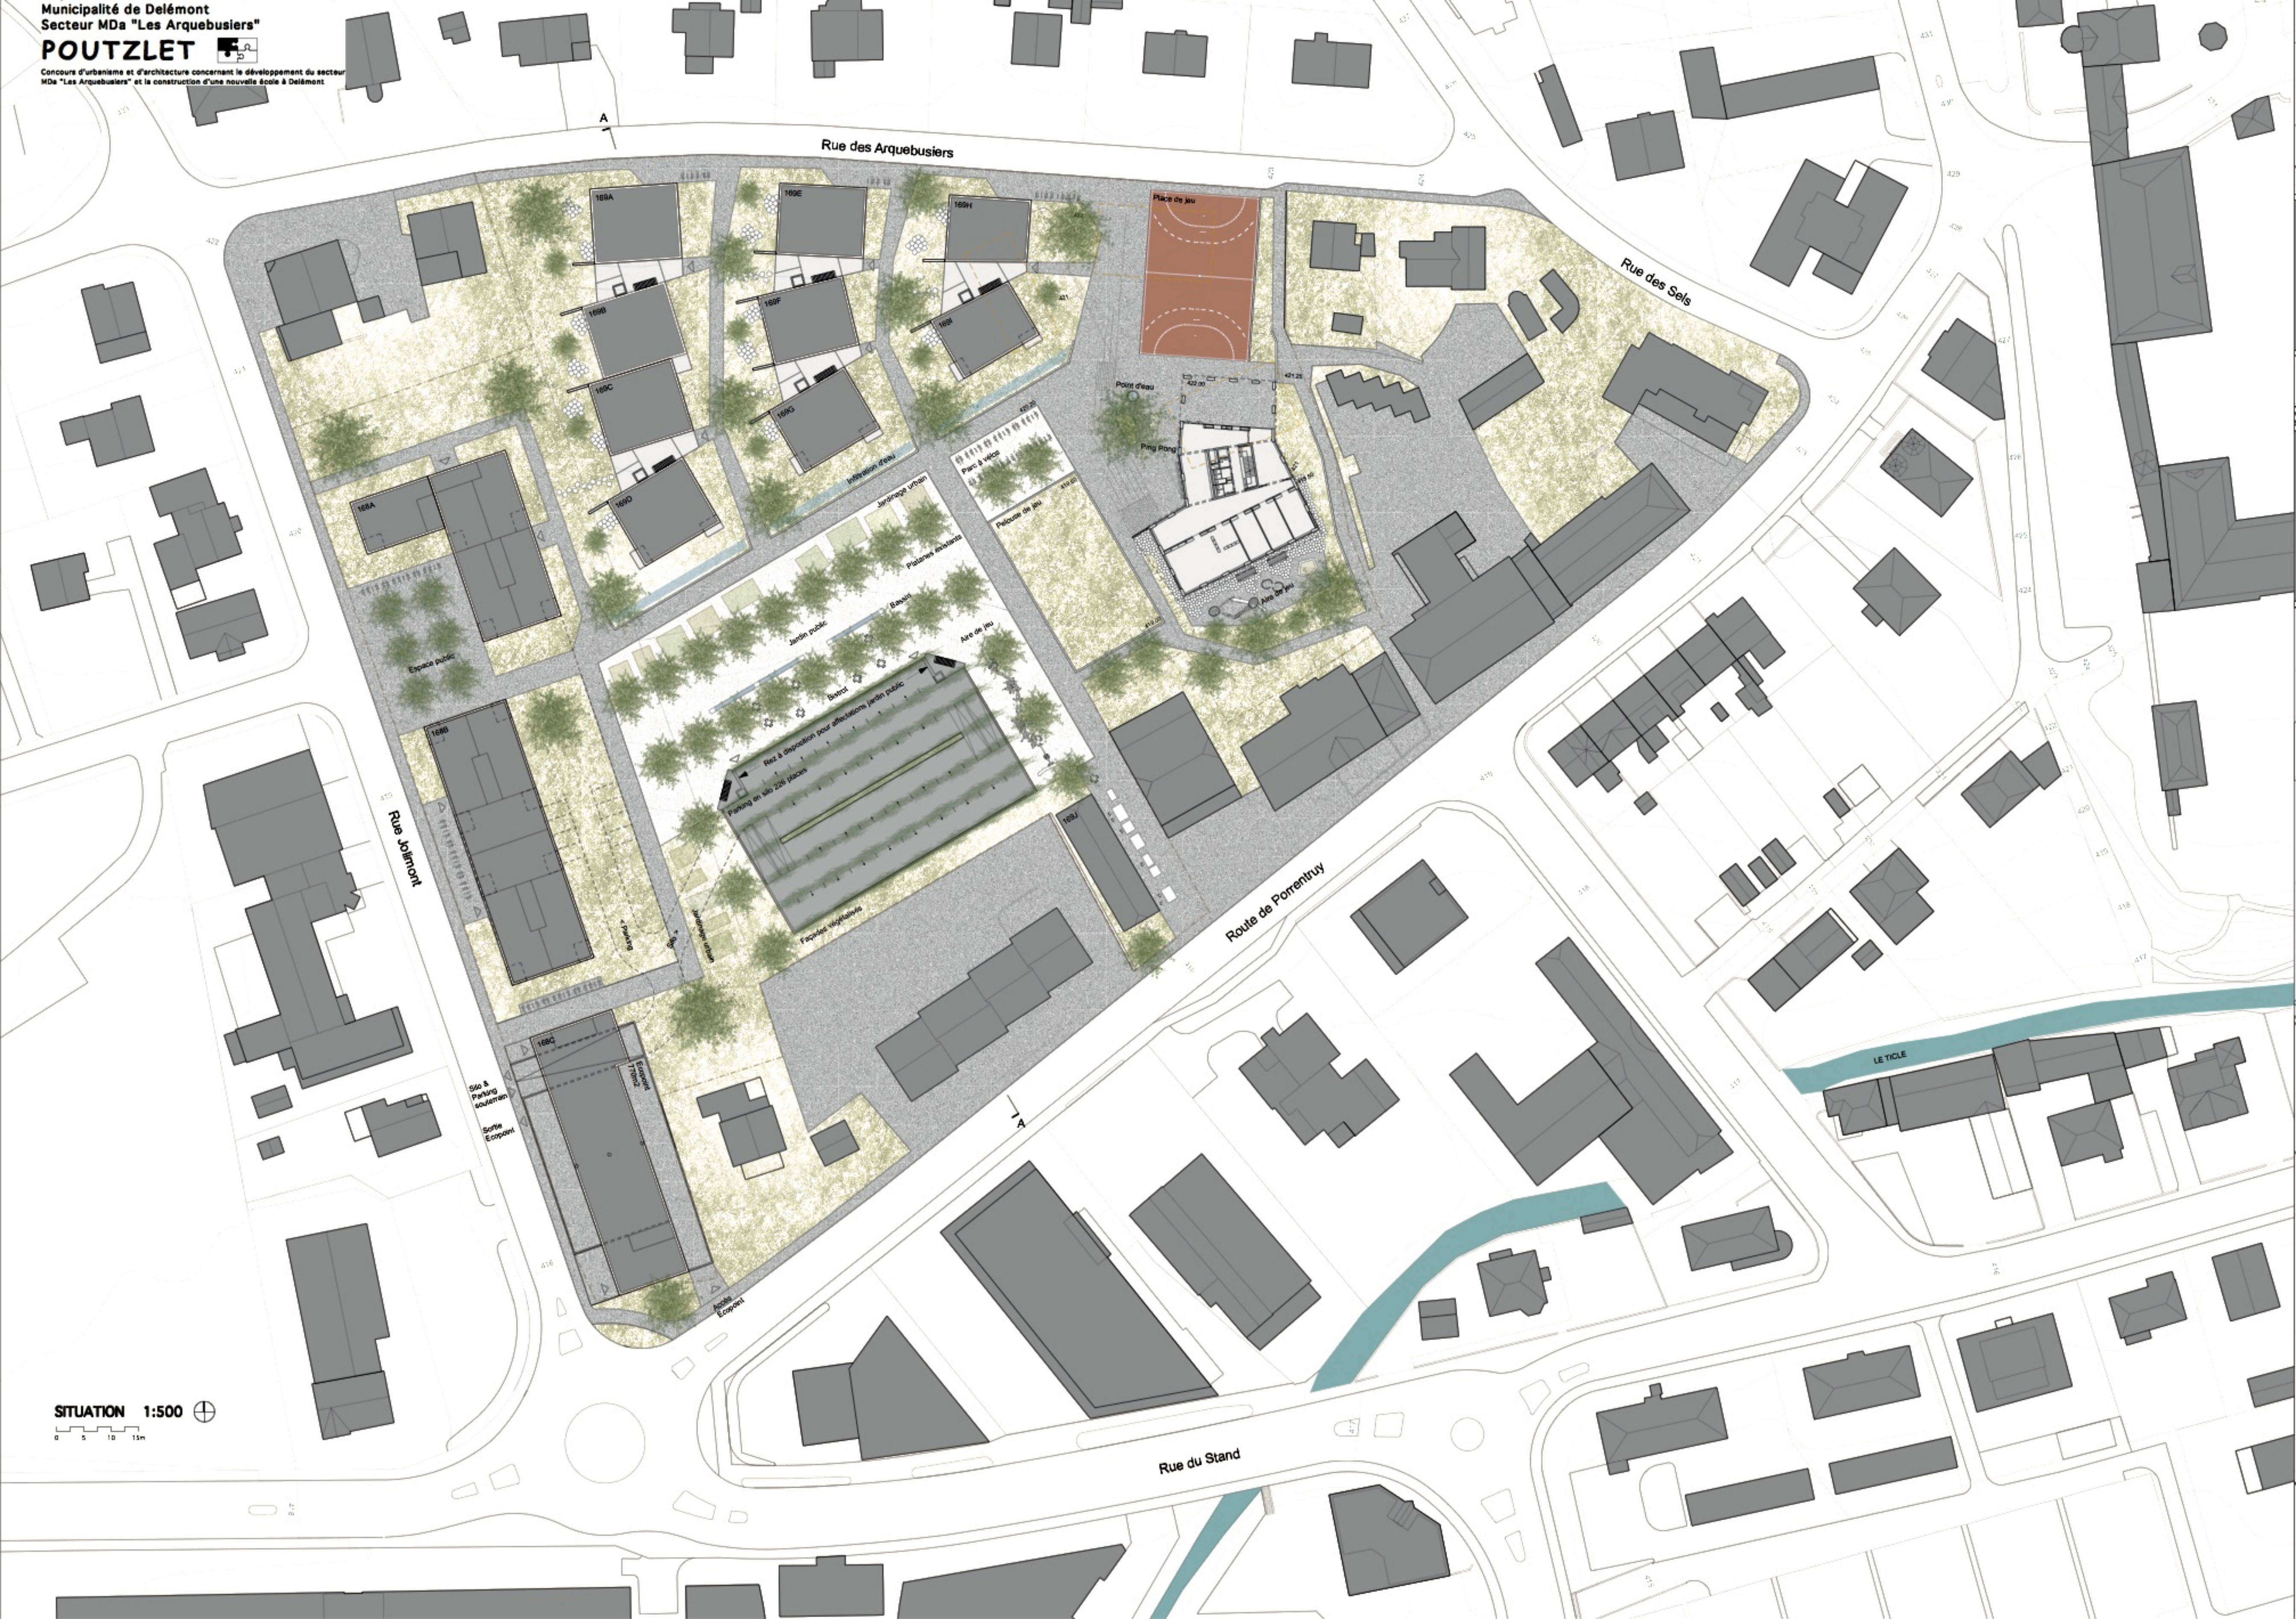

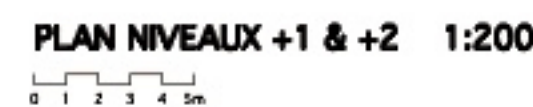




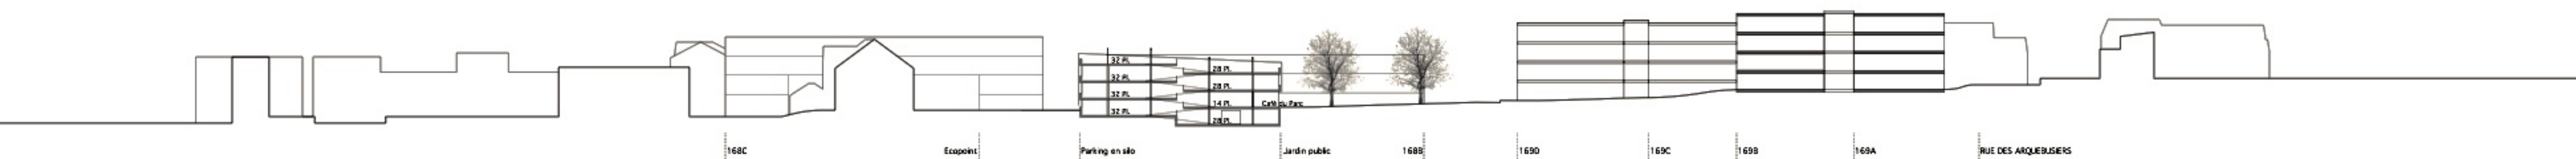


COUPE A-A 1:500

0 5 10 15m

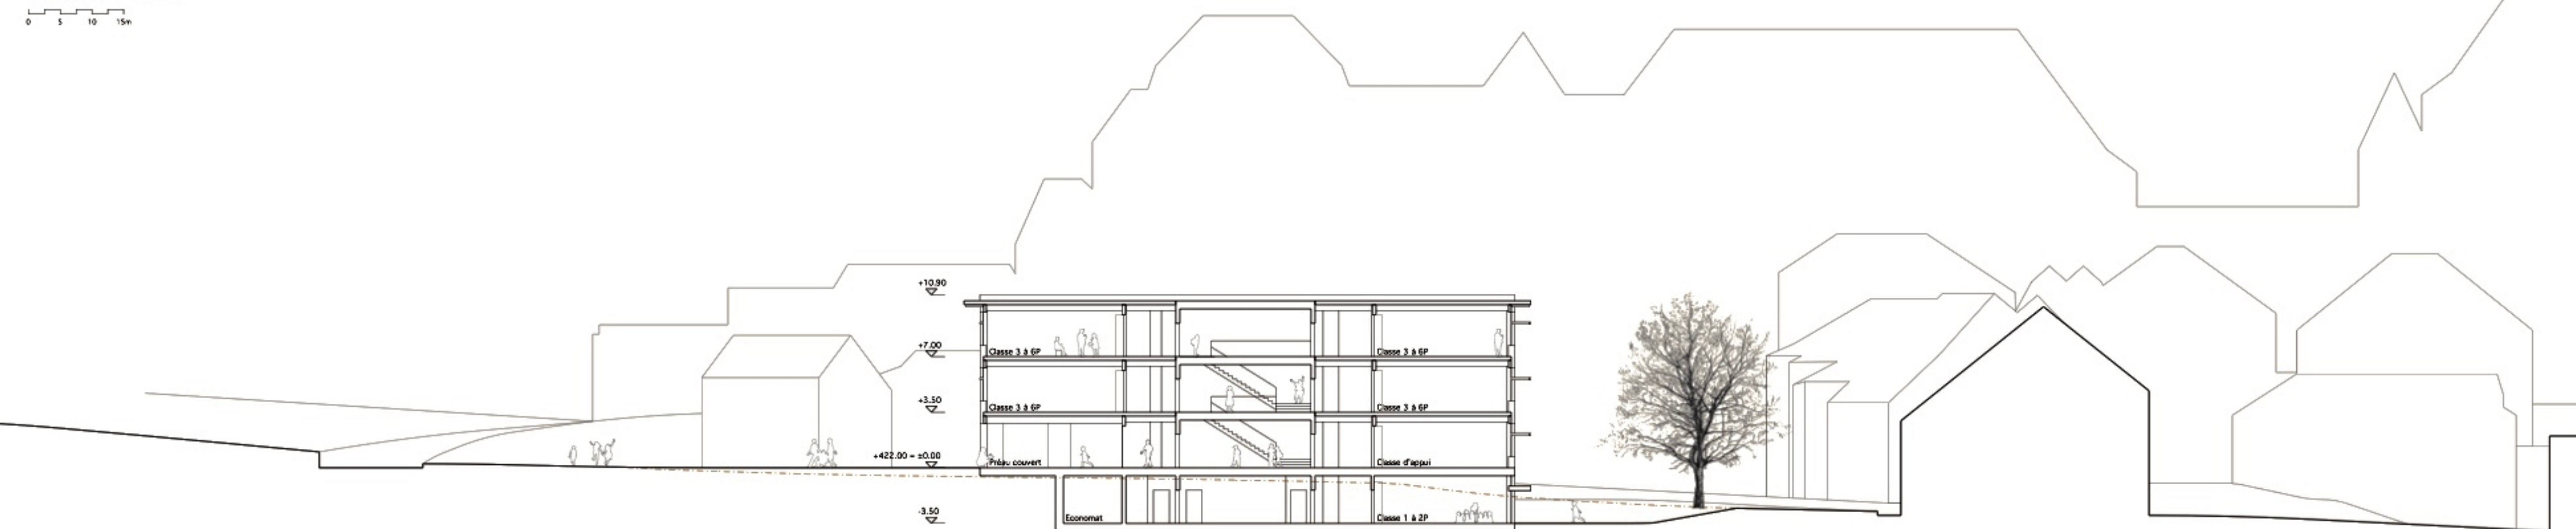

COUPE B-B 1:200

0 1 2 3 4 5m

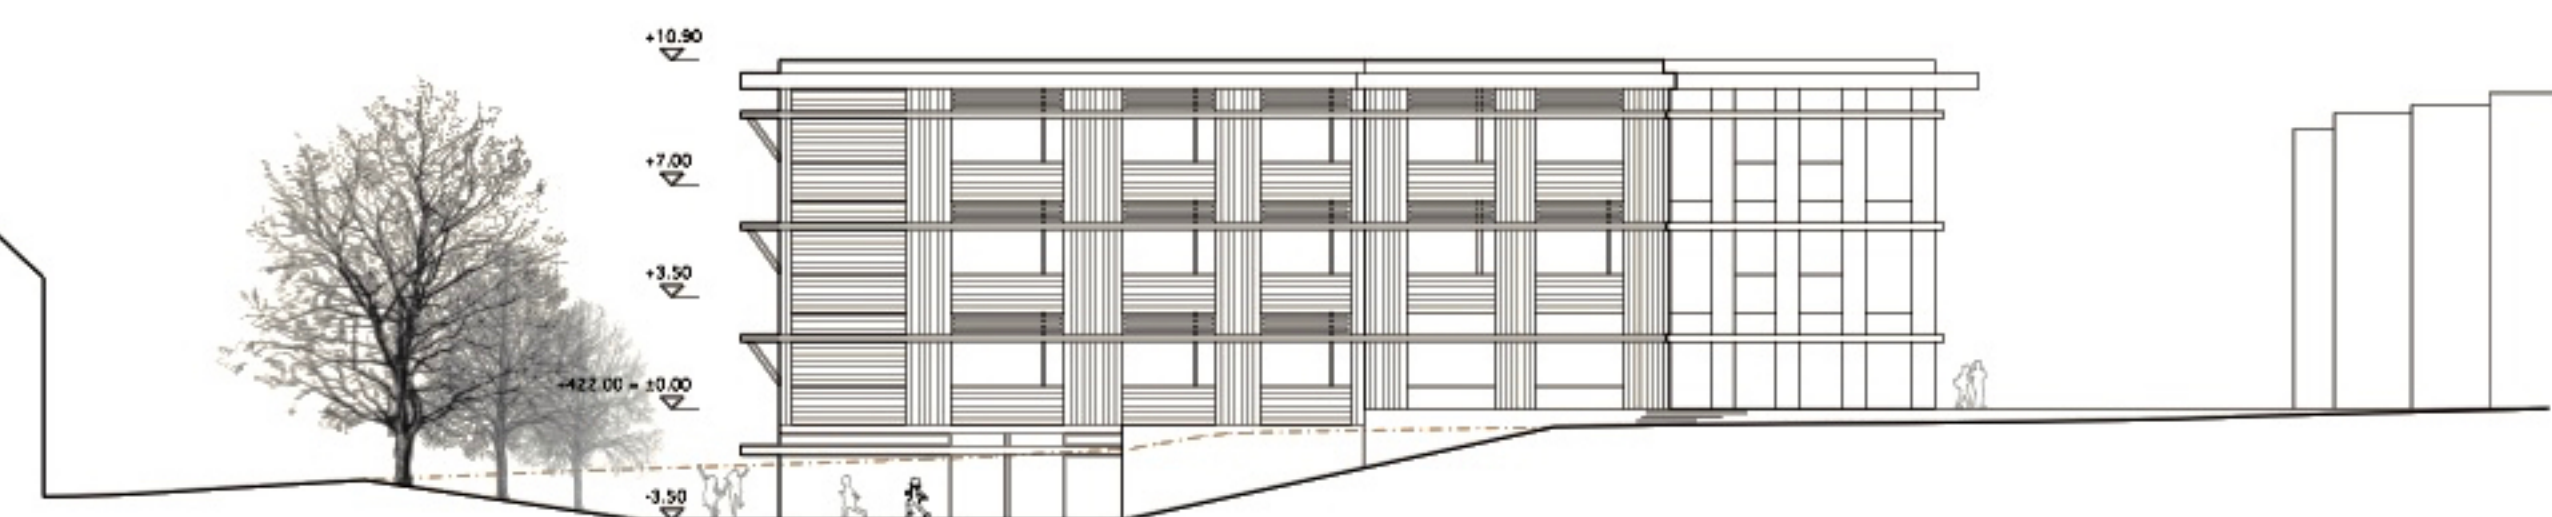


FACADE EST 1:200

0 1 2 3 4 5m




FACADE NORD 1:200

0 1 2 3 4 5m

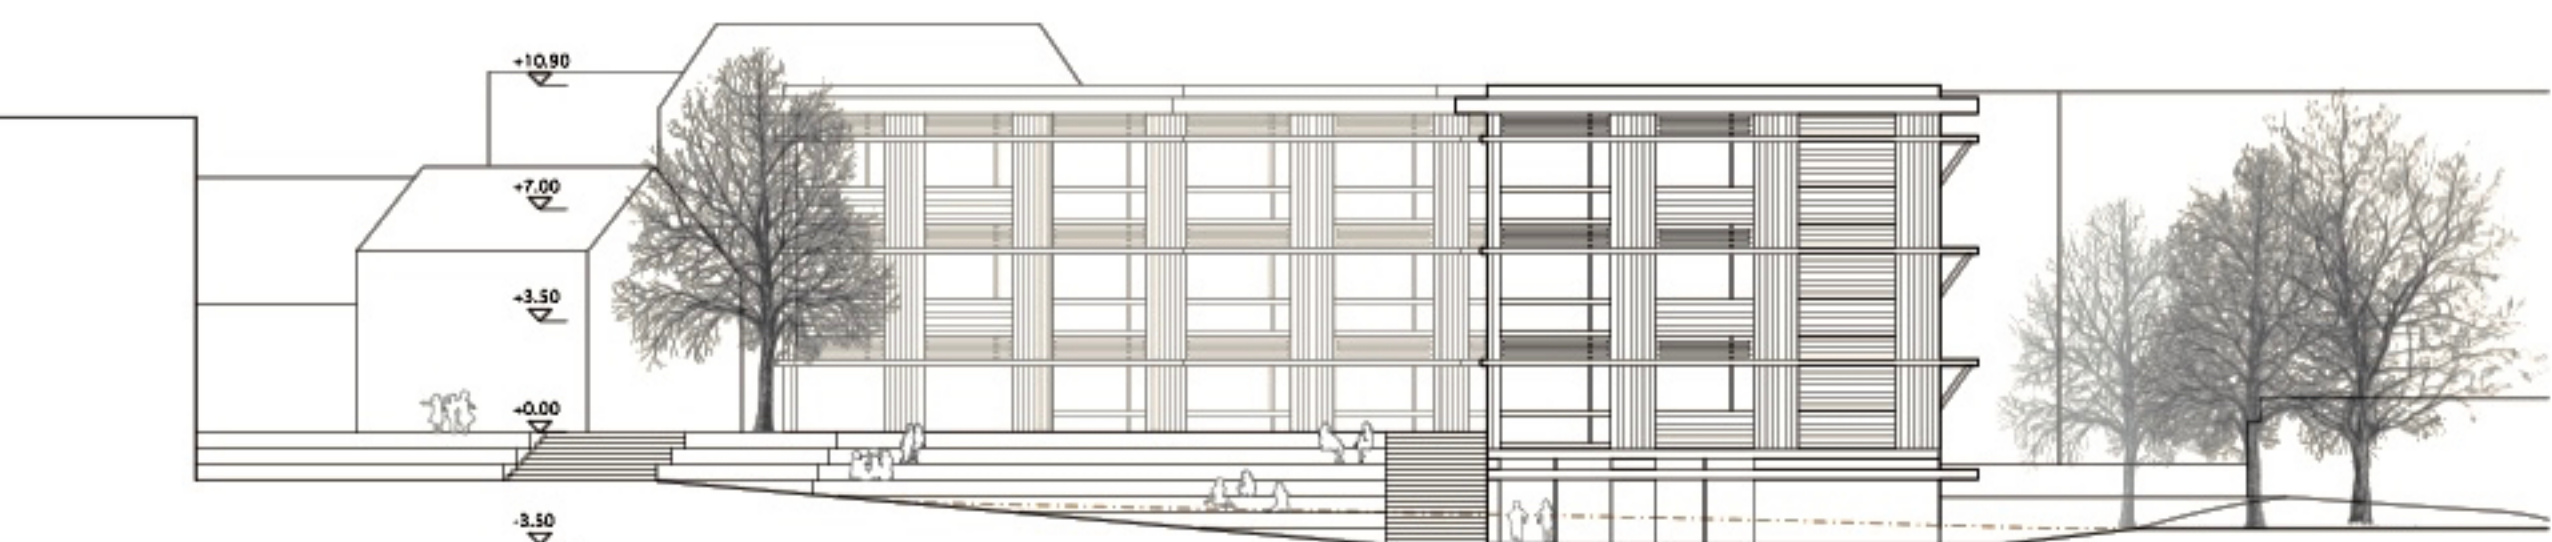

FACADE OUEST 1:200

0 1 2 3 4 5m

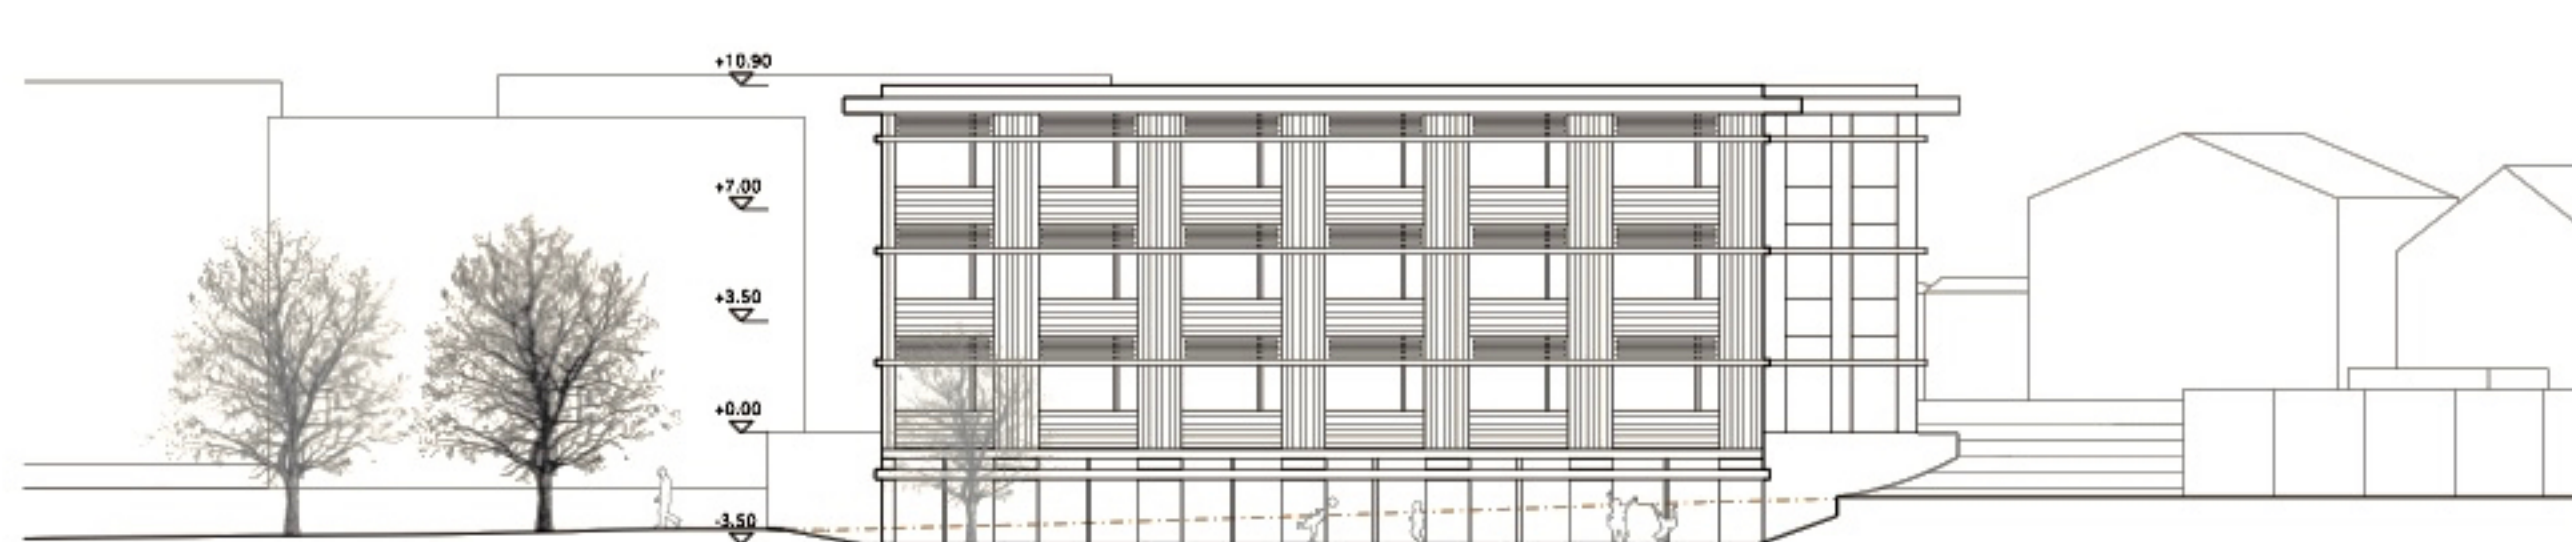

FACADE SUD 1:200

0 1 2 3 4 5m