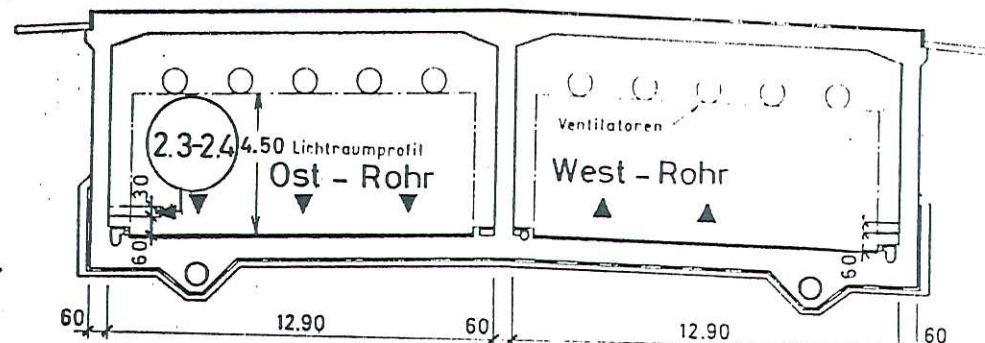



Obj. 918

Strasse	Kanton	Km	Ort	Name	
N2	BS	3.212 - 3.932	BASEL	SCHWARZWALDTUNNEL	OBJEKT NR. 4416


Normalprofil 1:250

LAGE DER BOHRSTELLENLängenprofil 1:2500 / 250
Axe Tunnel West

Objektgrenze Km 3.212

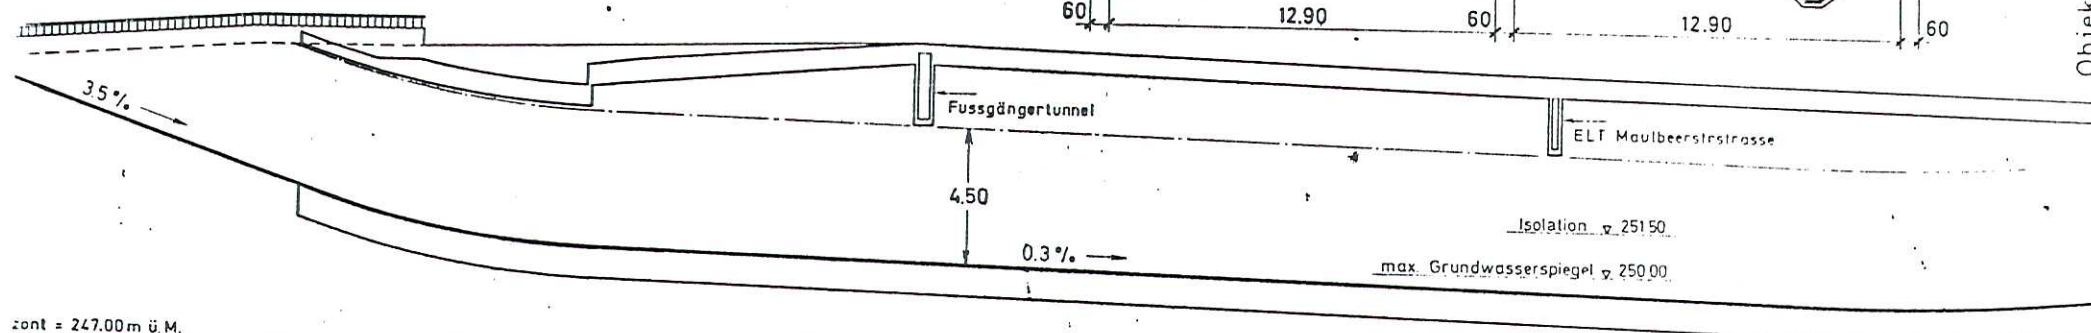

zont = 247.00m ü. M.

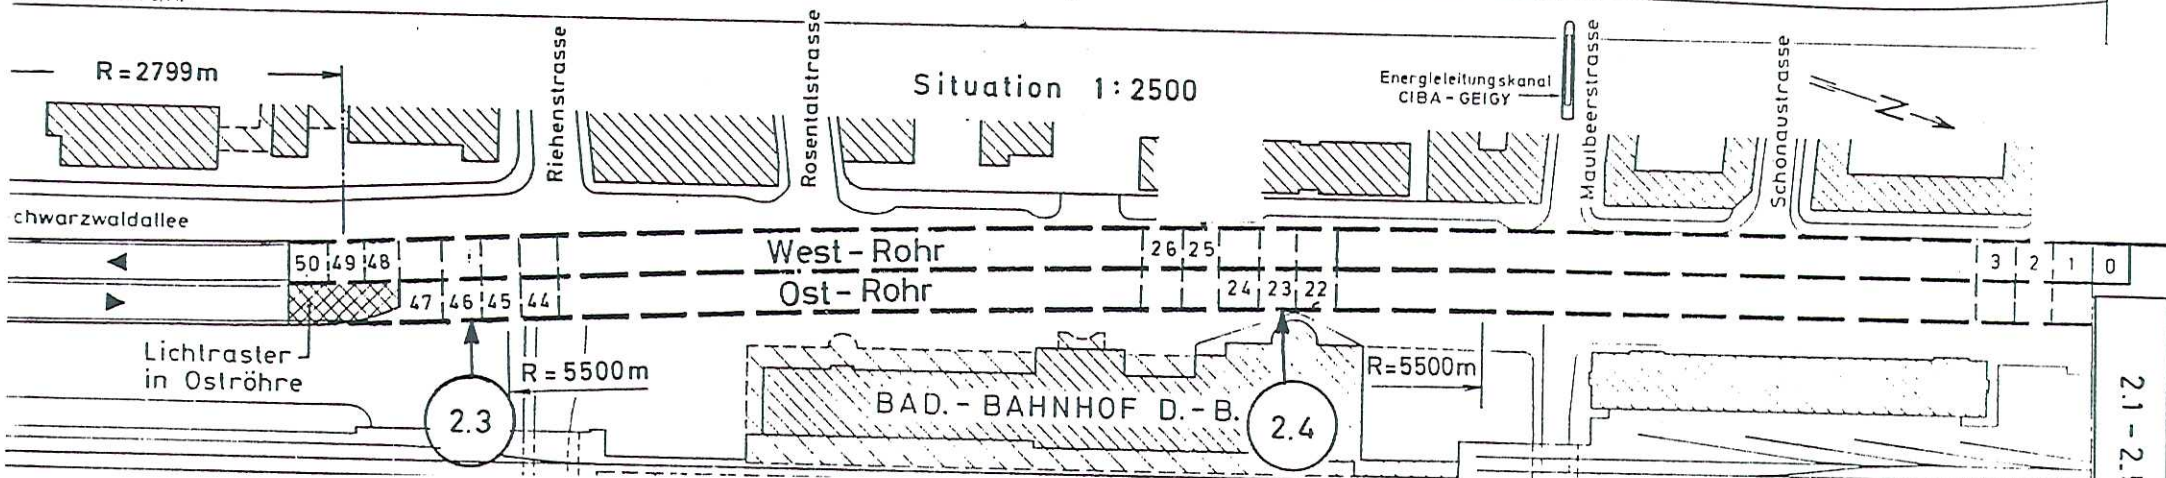

2.1 - 2.4