




Situation dalle 1:20 [m]

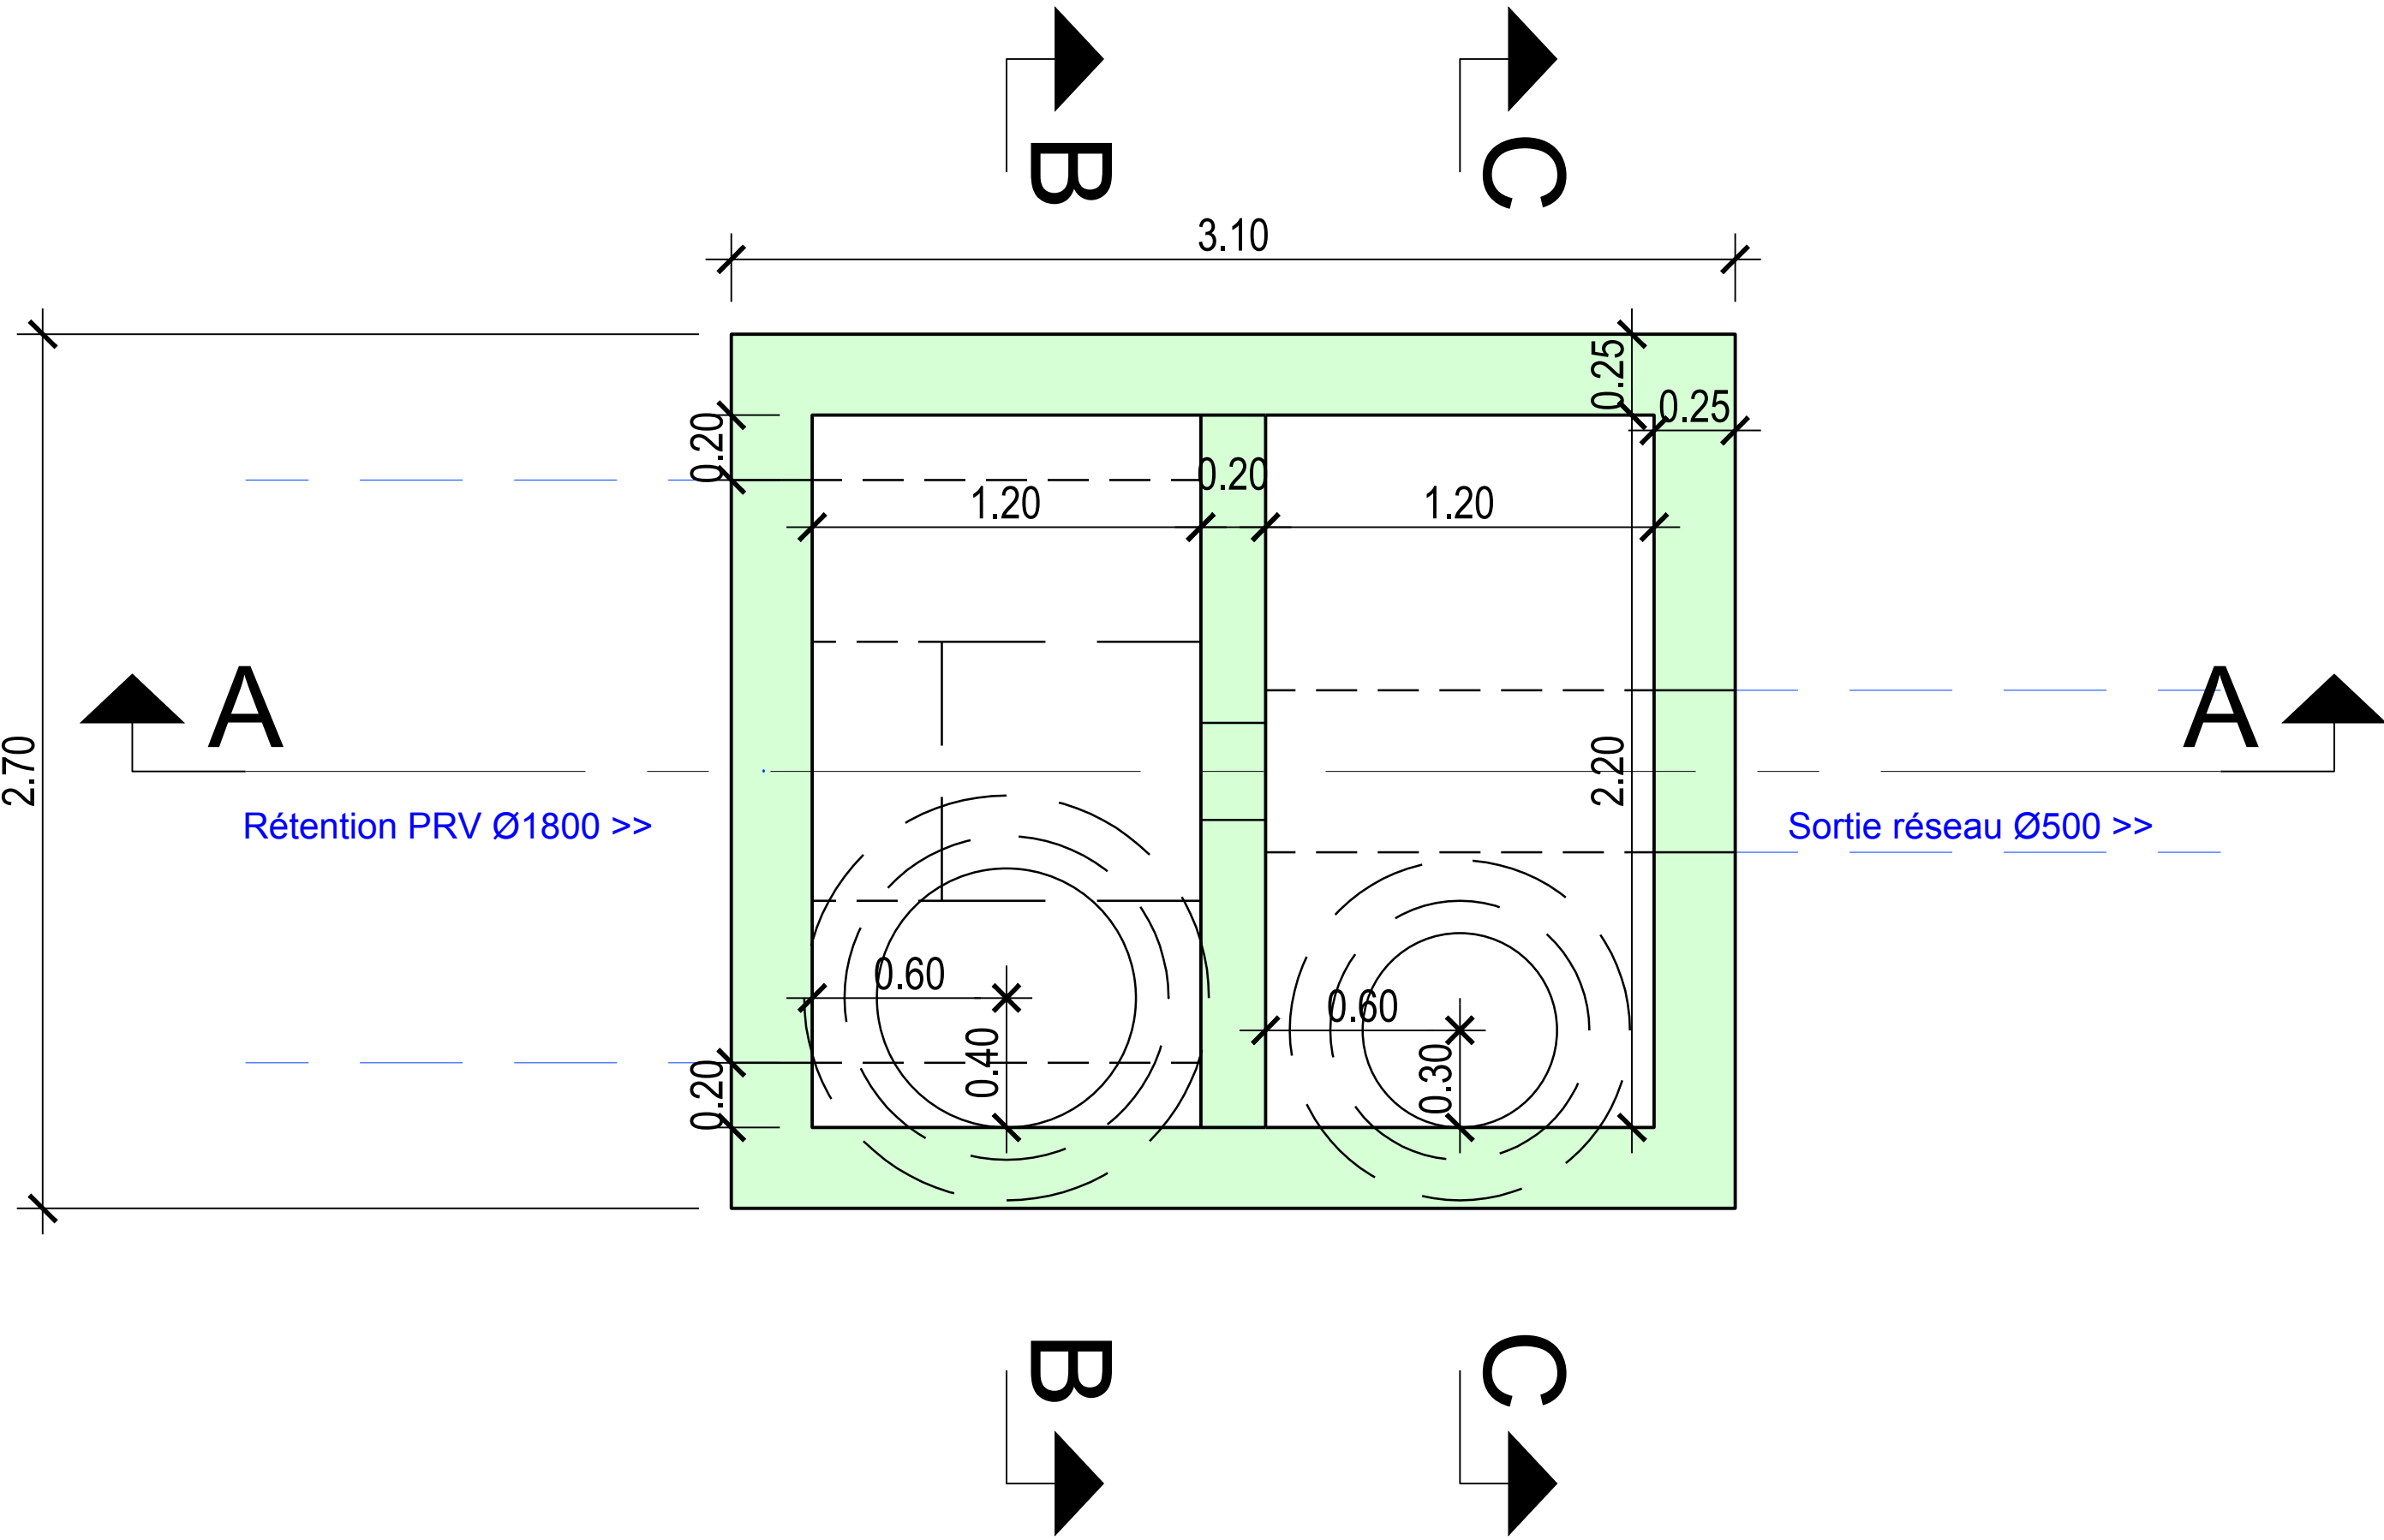


Coupe BB 1:20 [m]

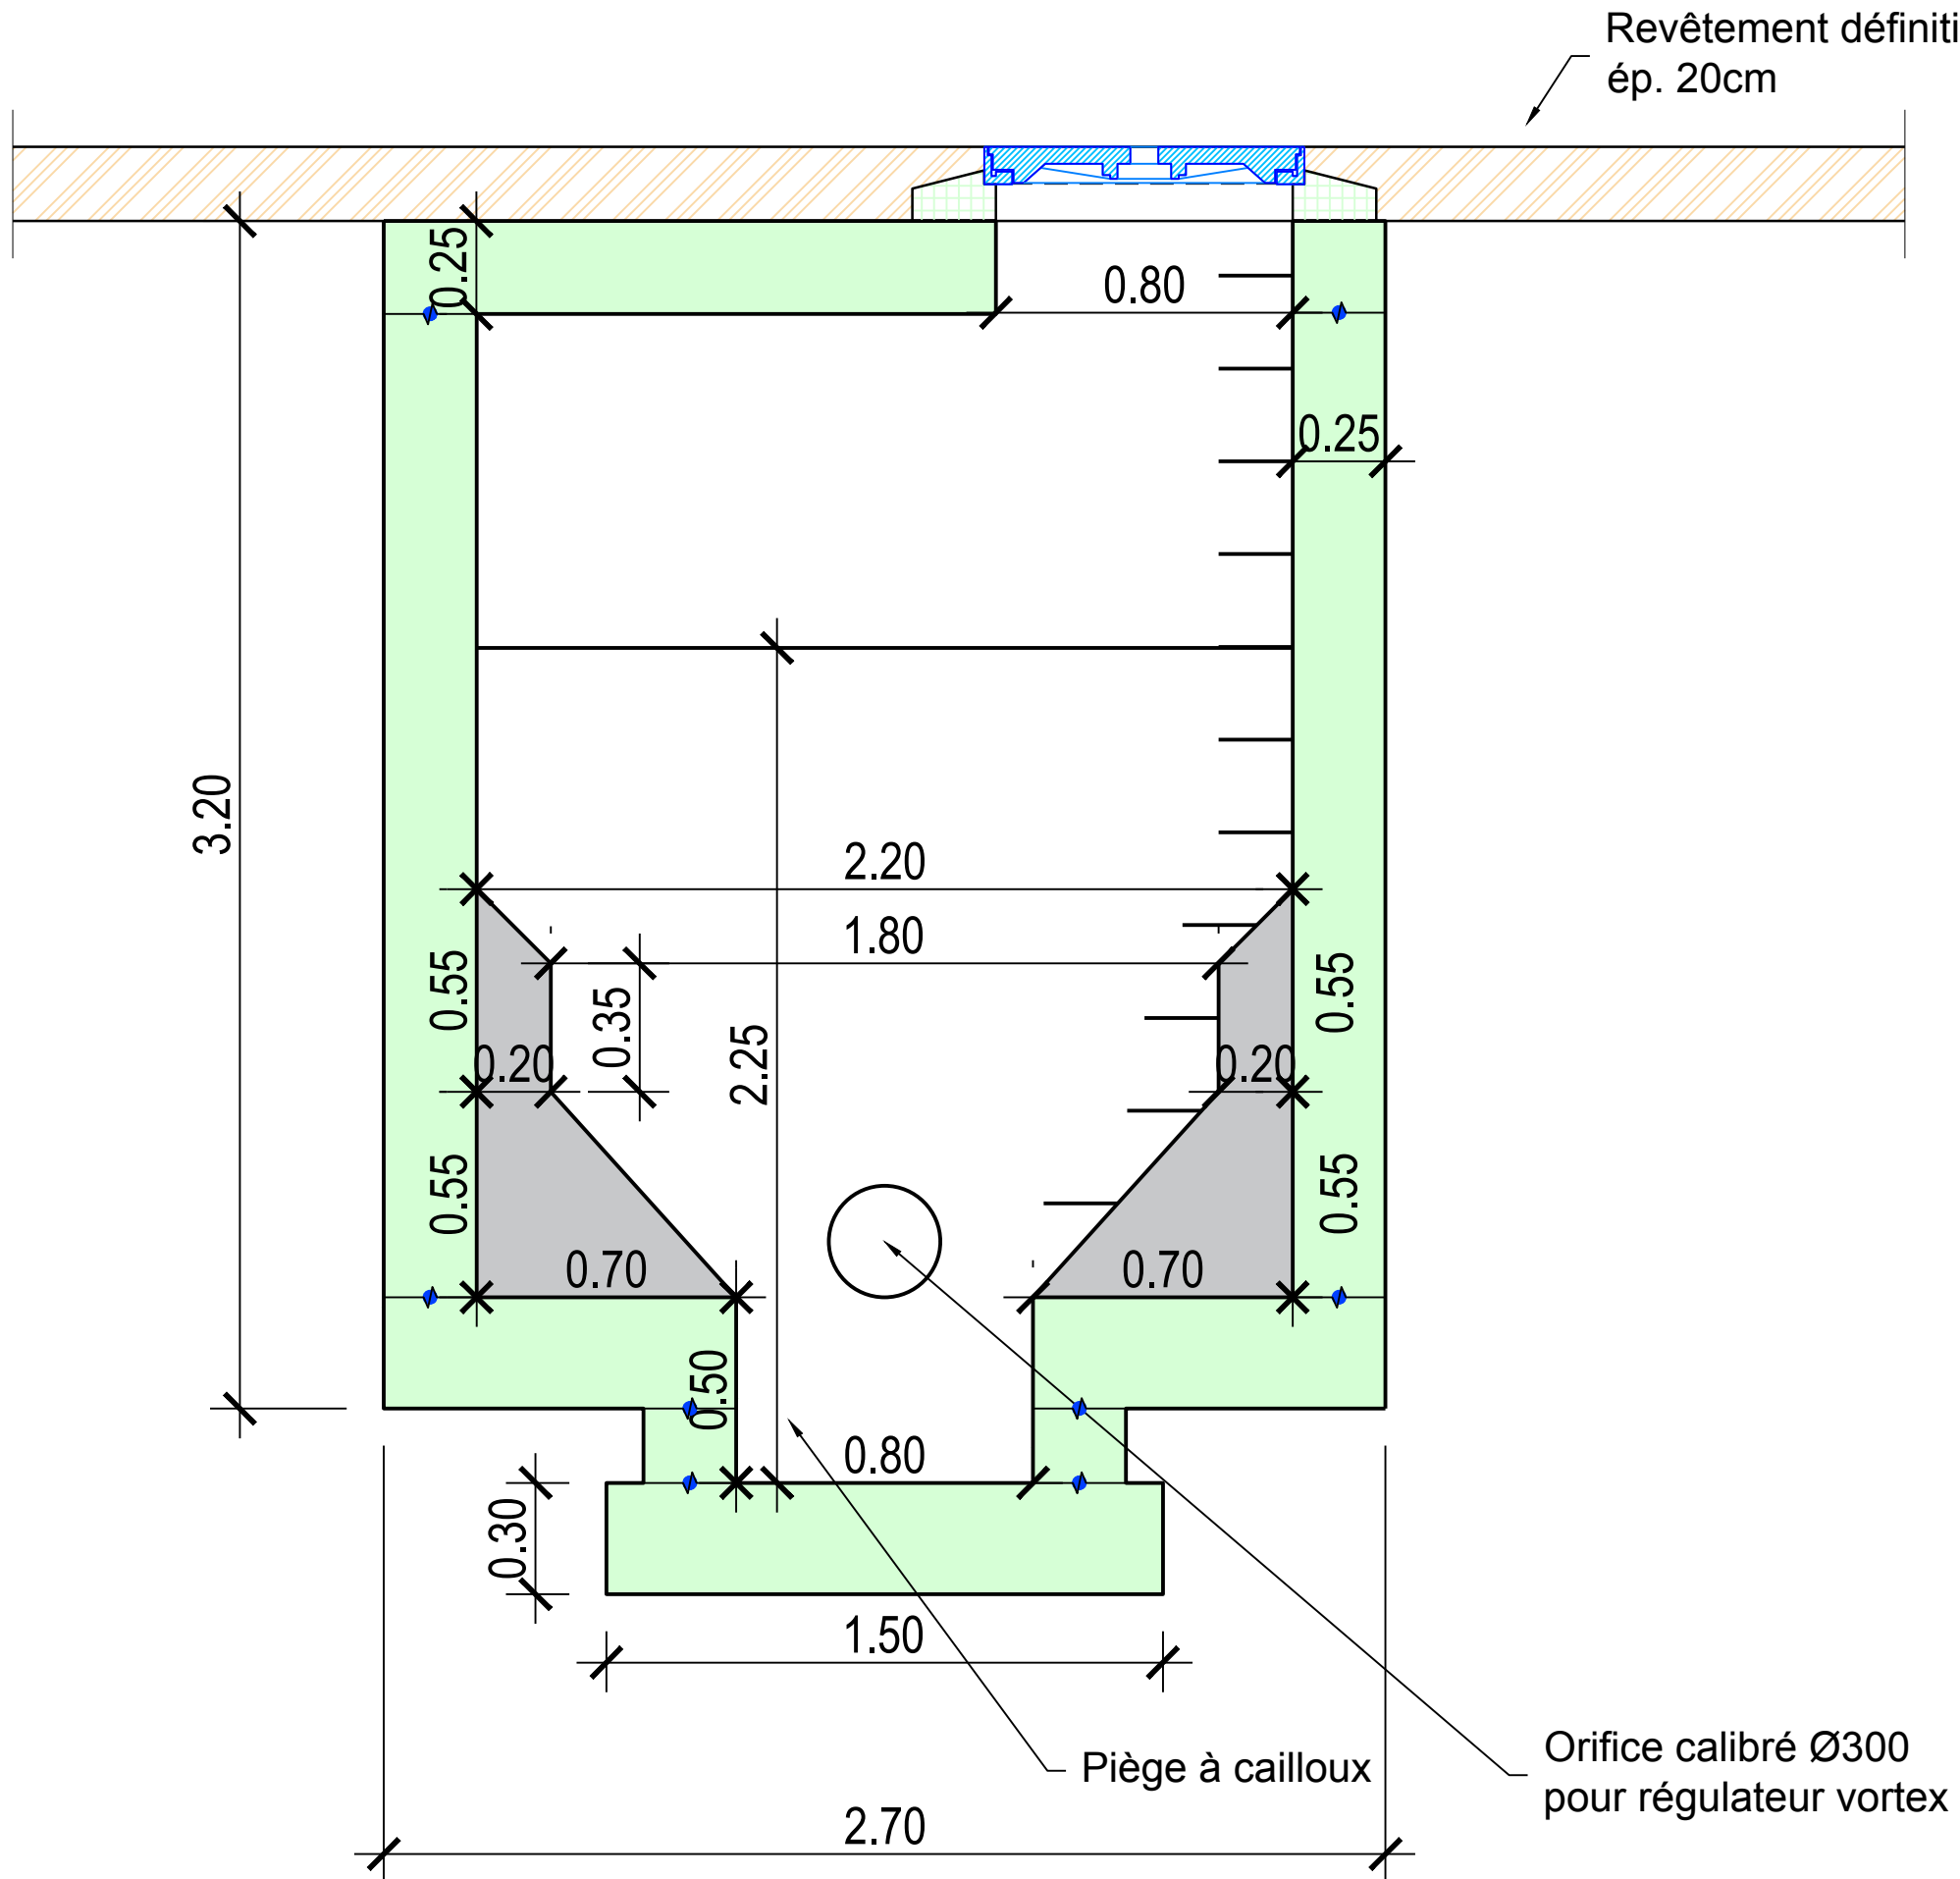


Situation radier 1:20 [m]

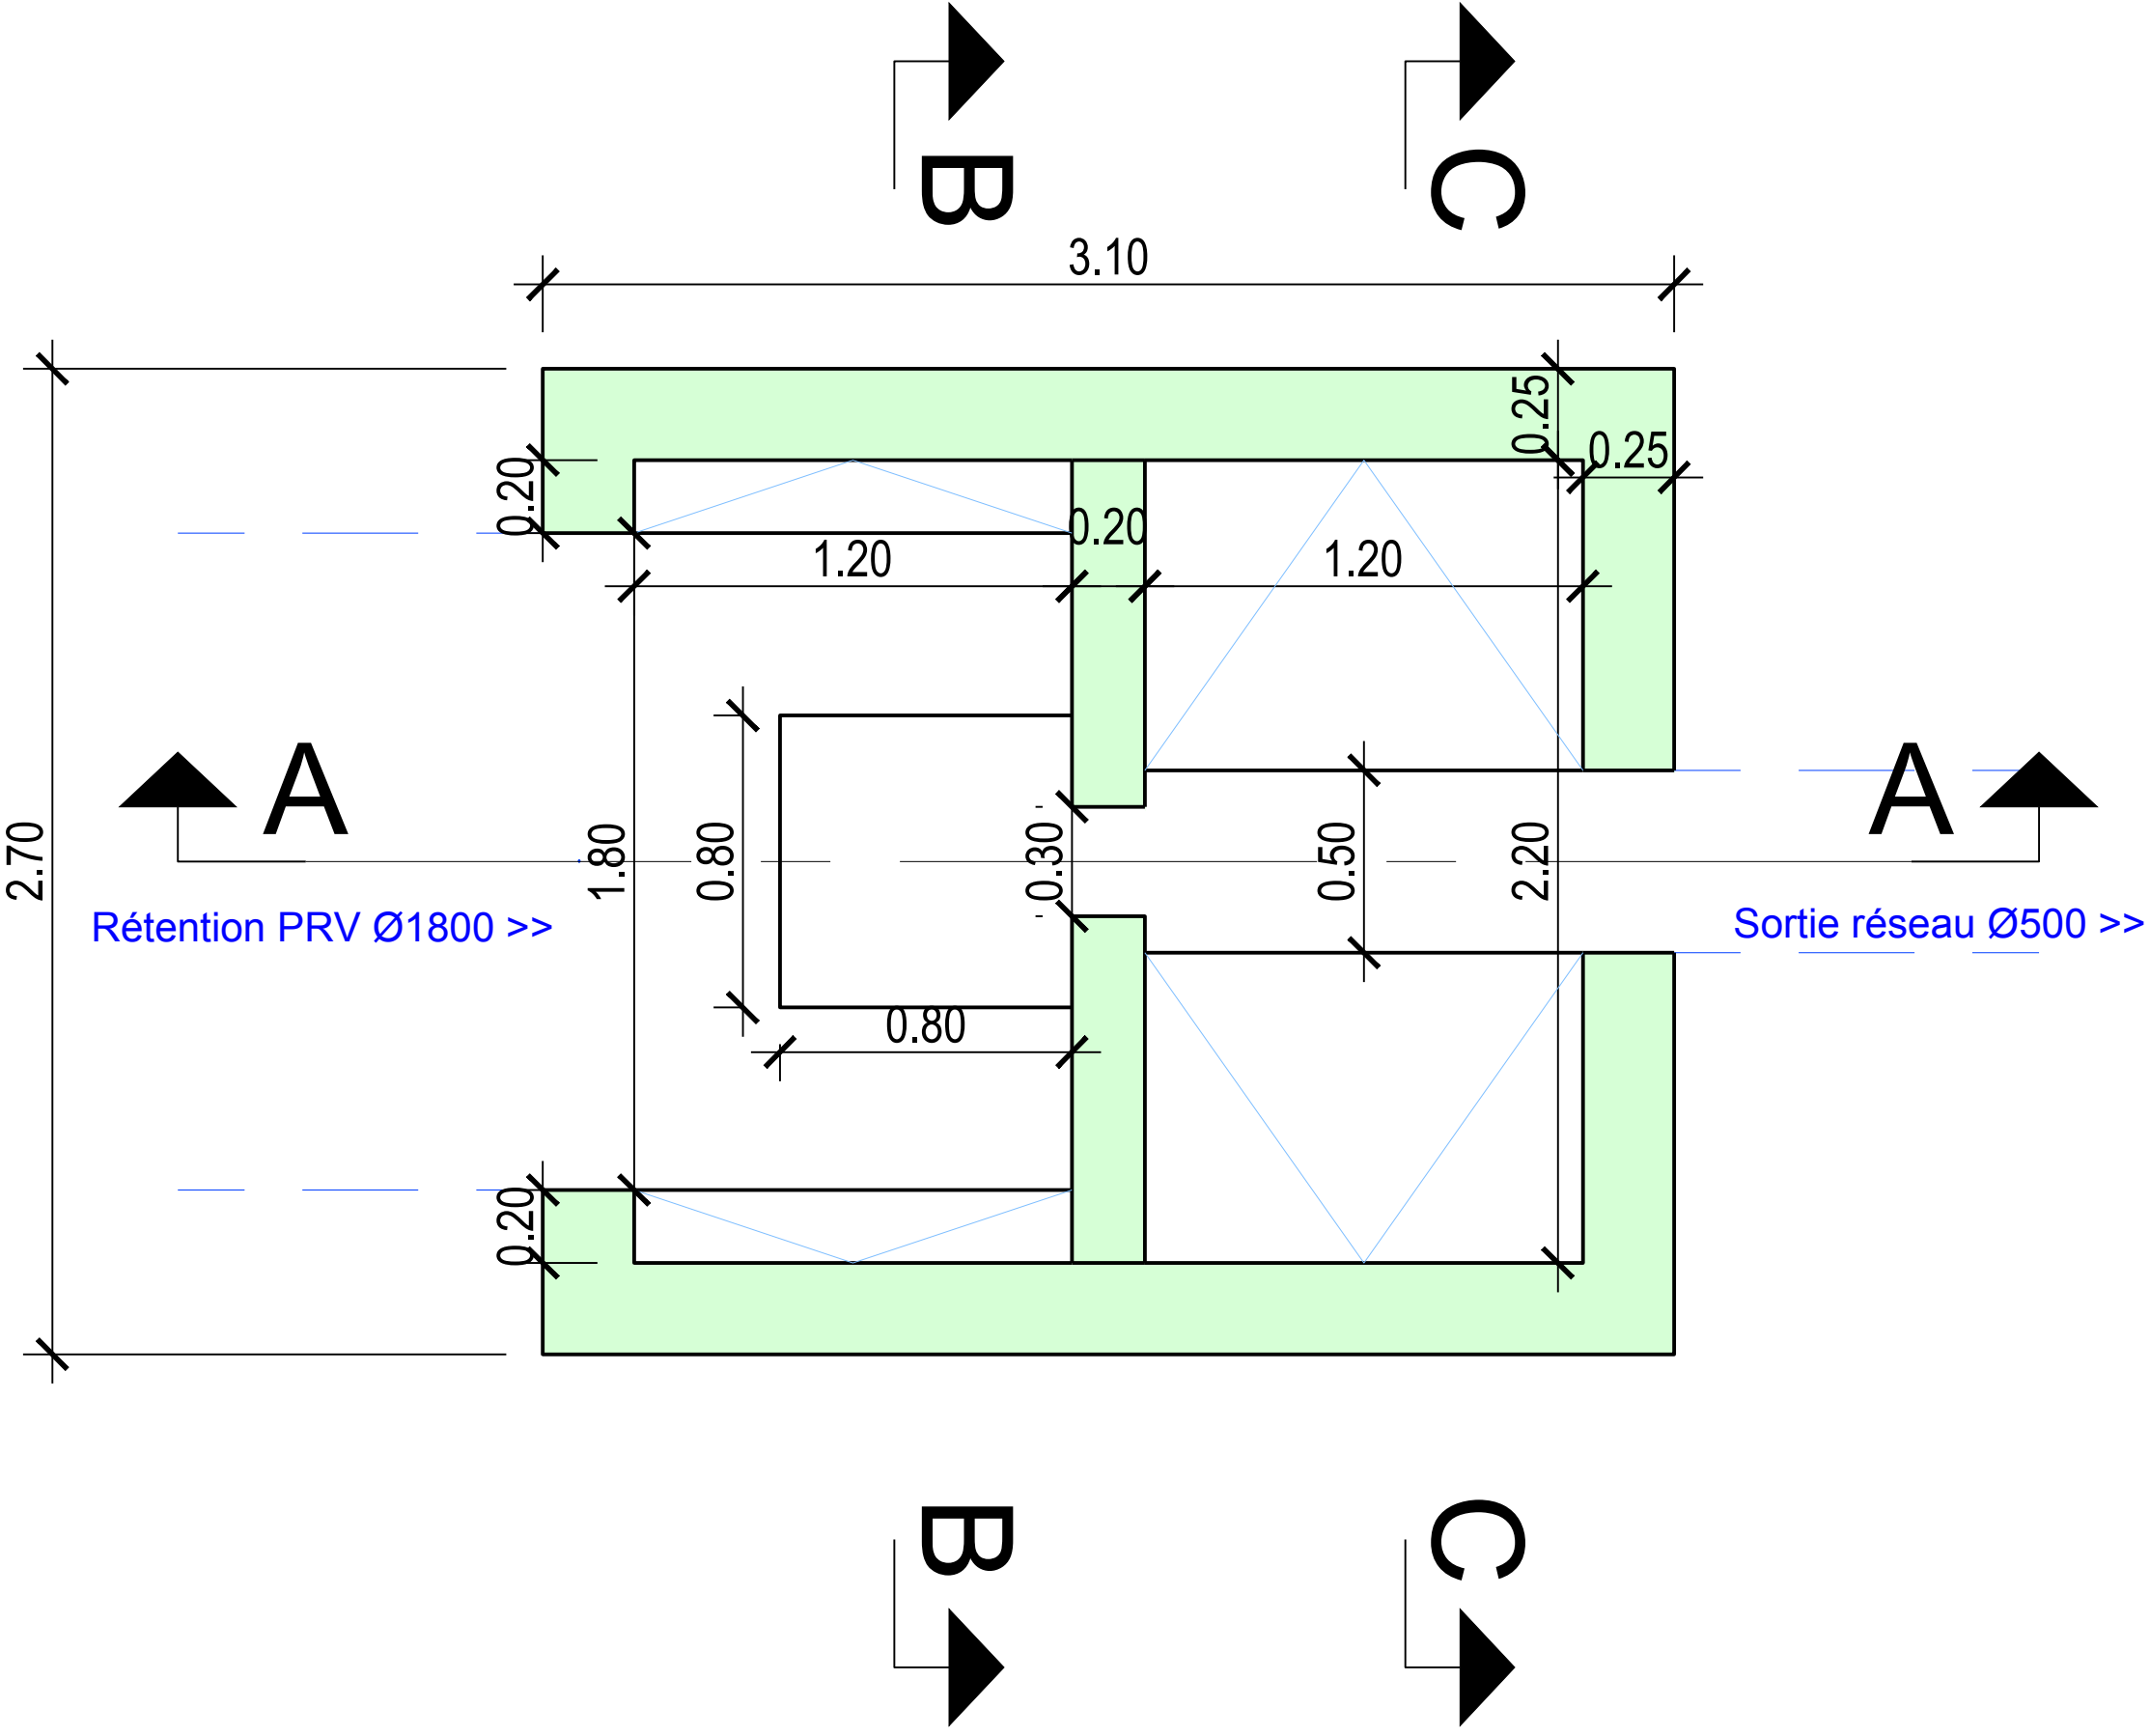

Coupe AA 1:20 [m]

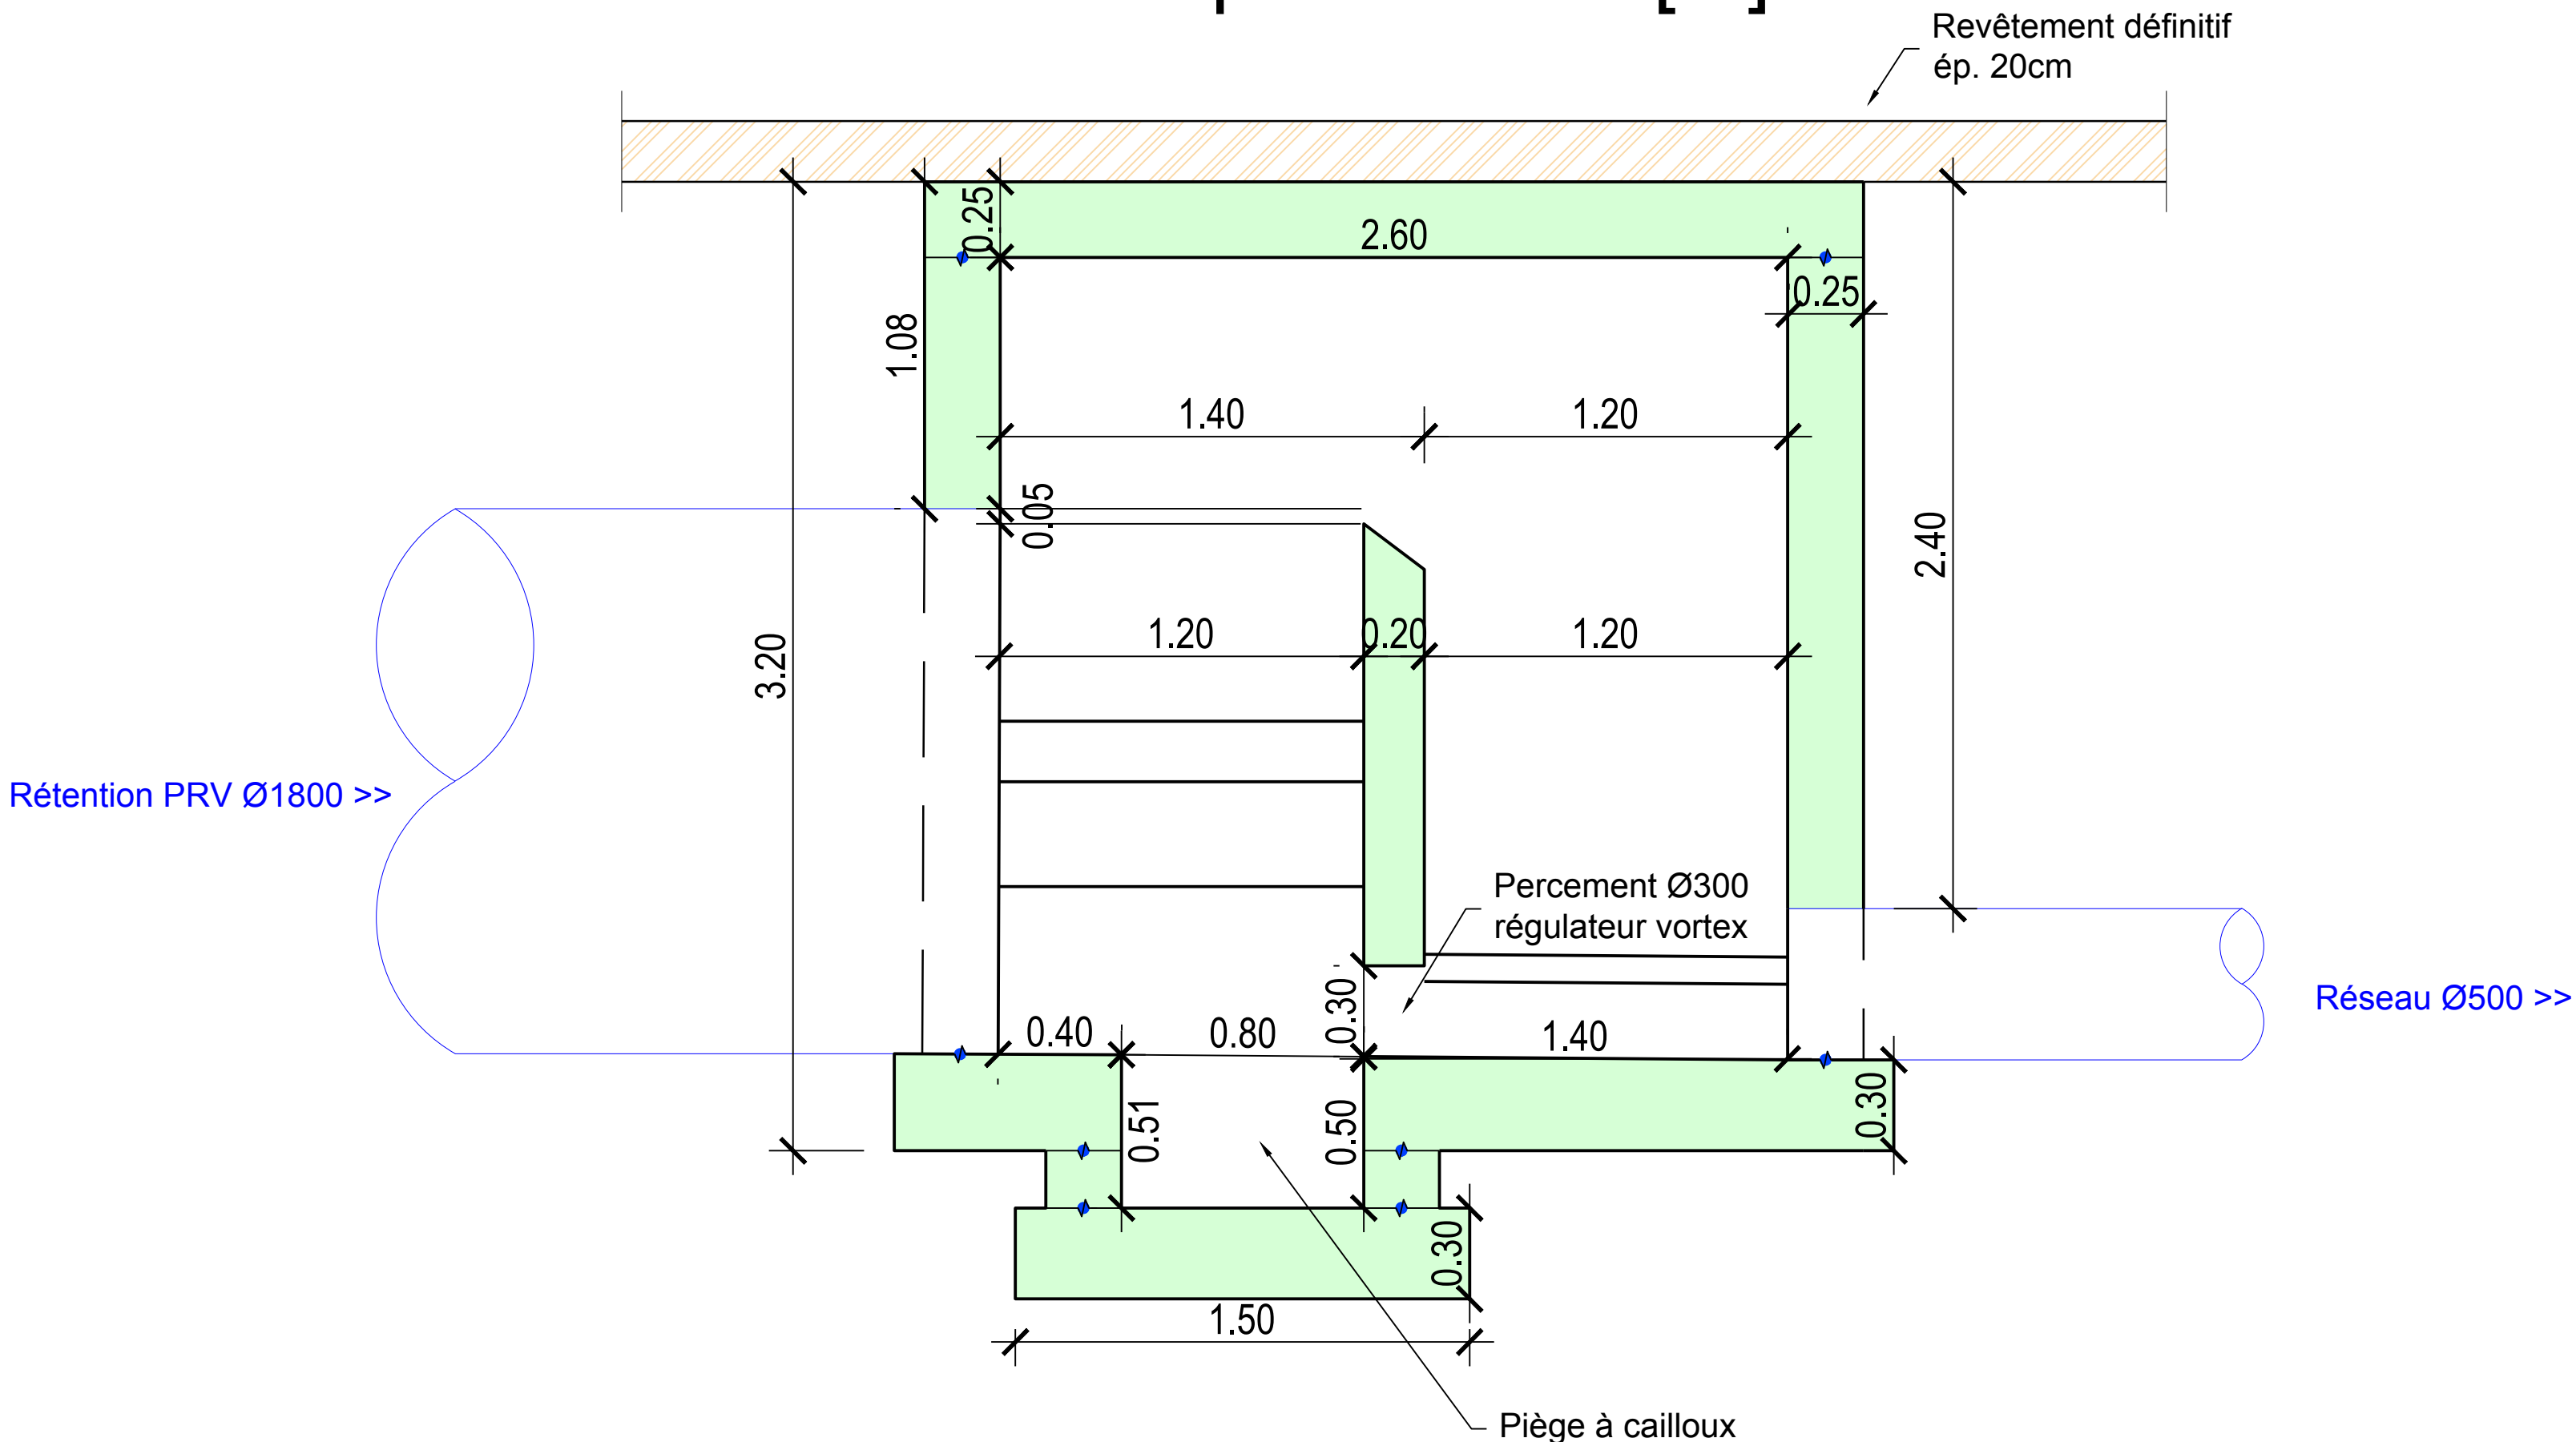

Coupe CC 1:20 [m]

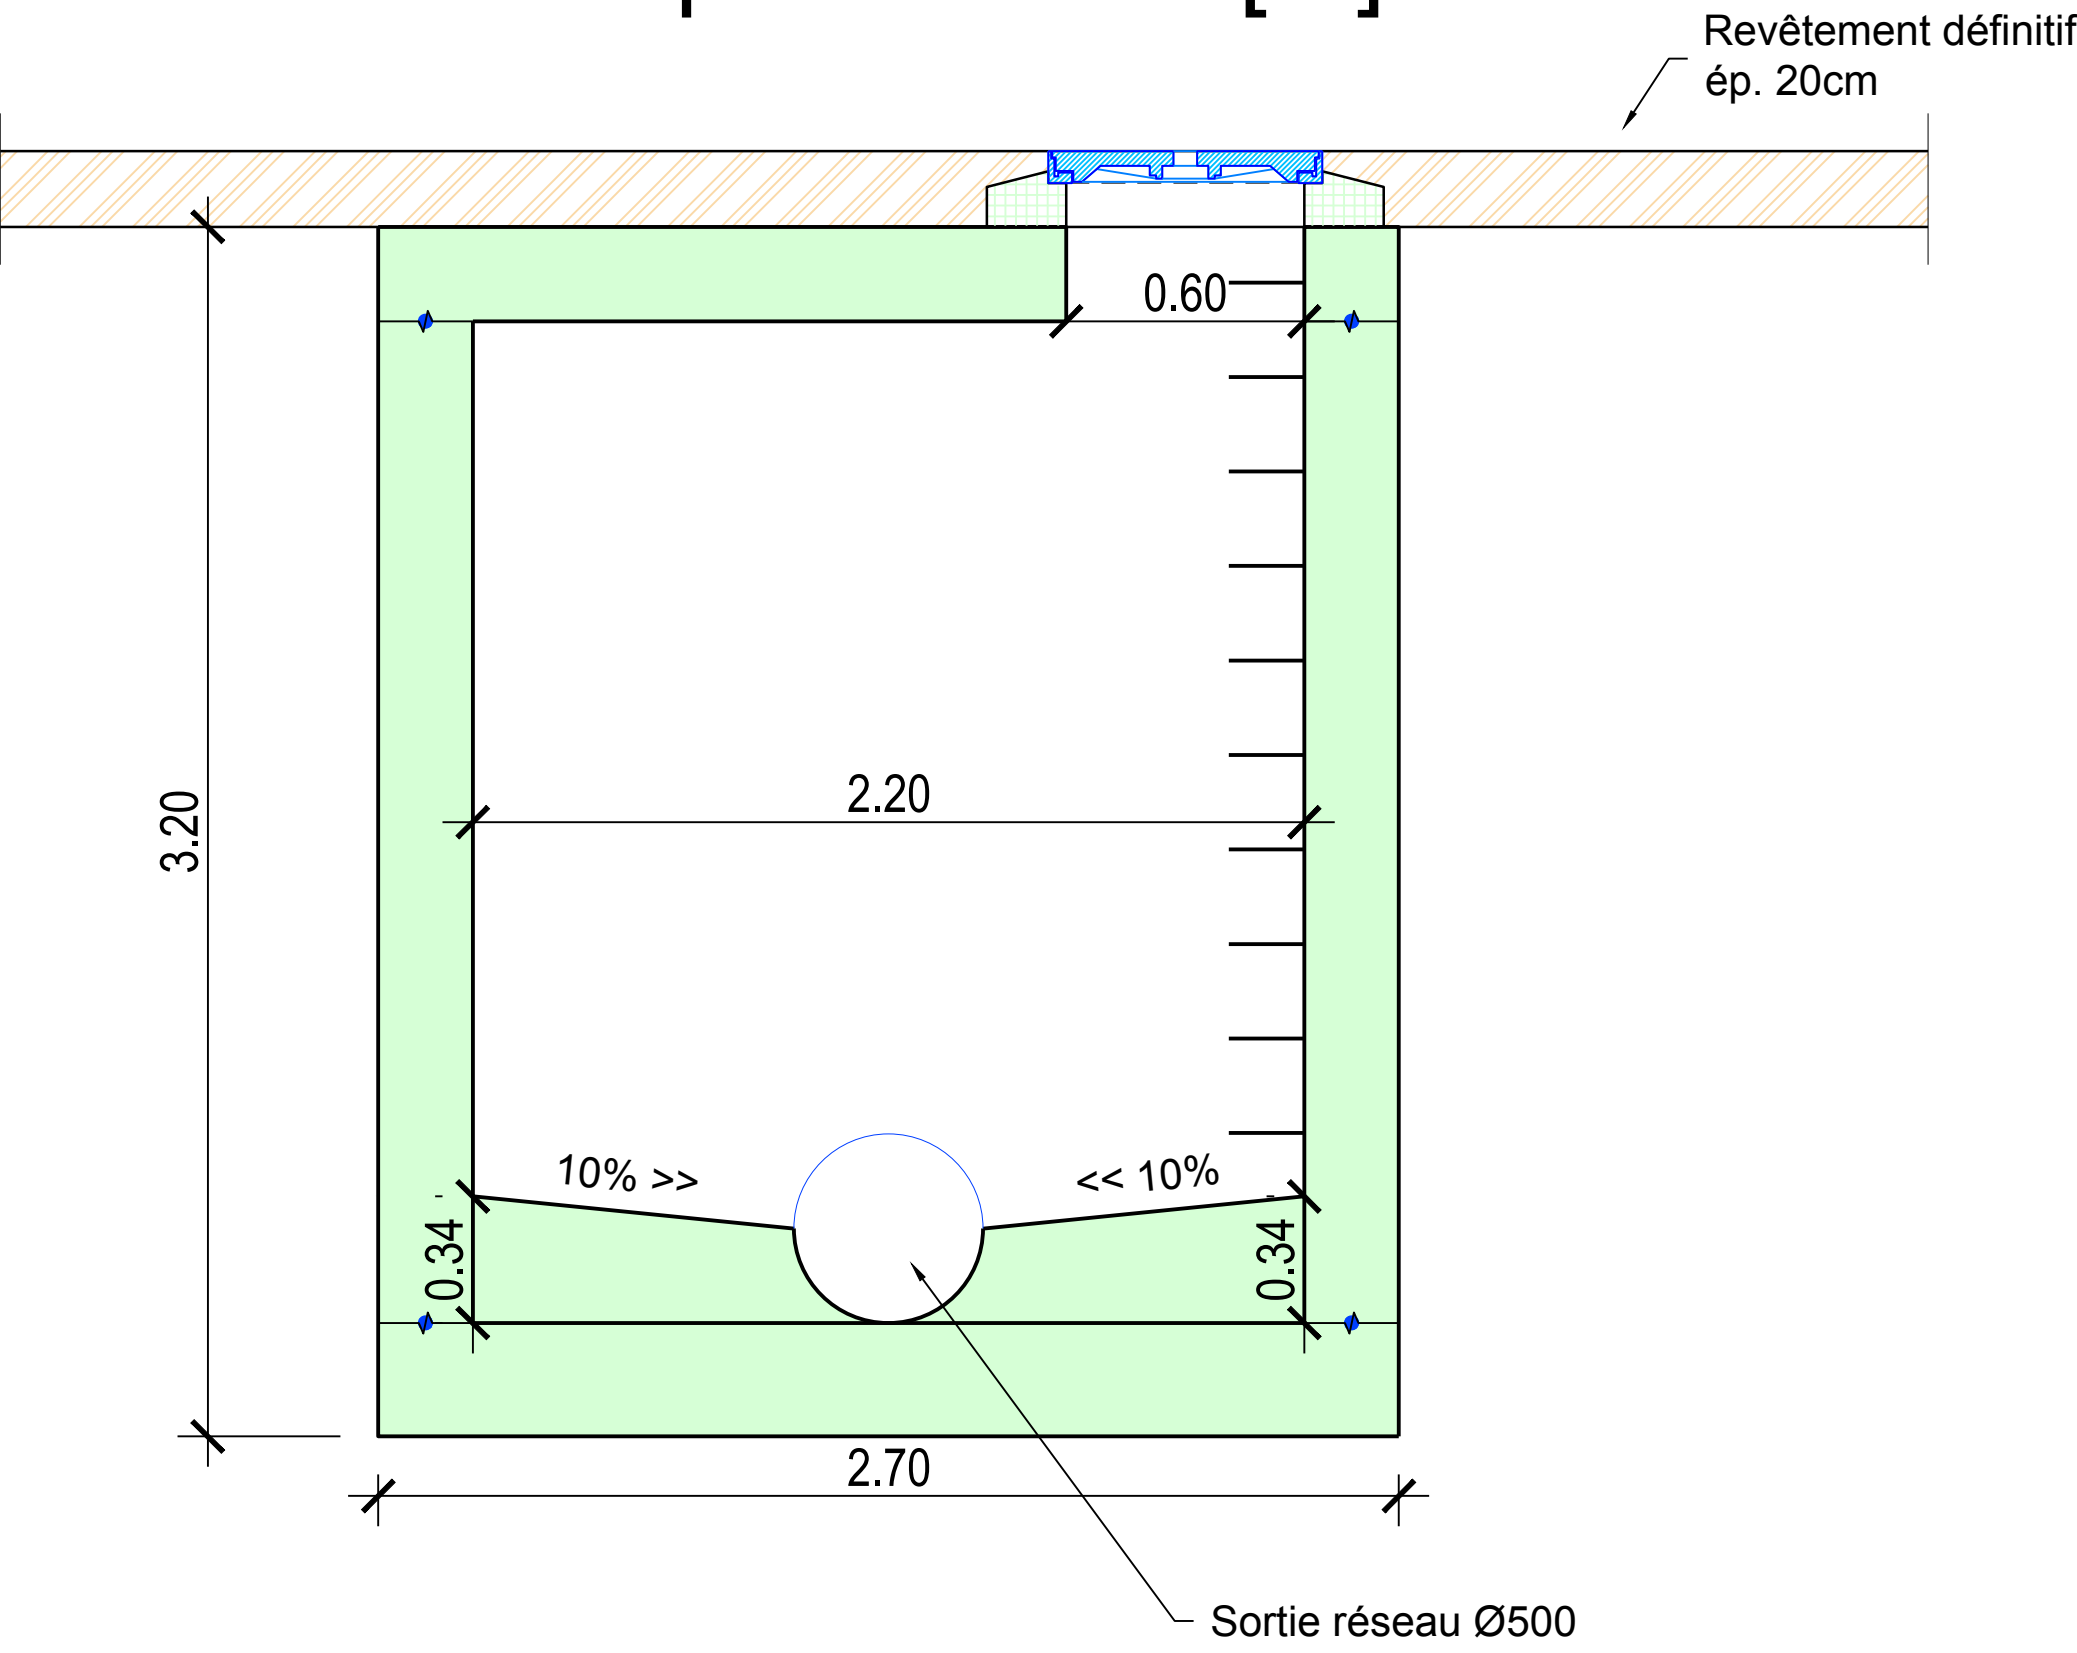

<