



FACADE NORD-EST

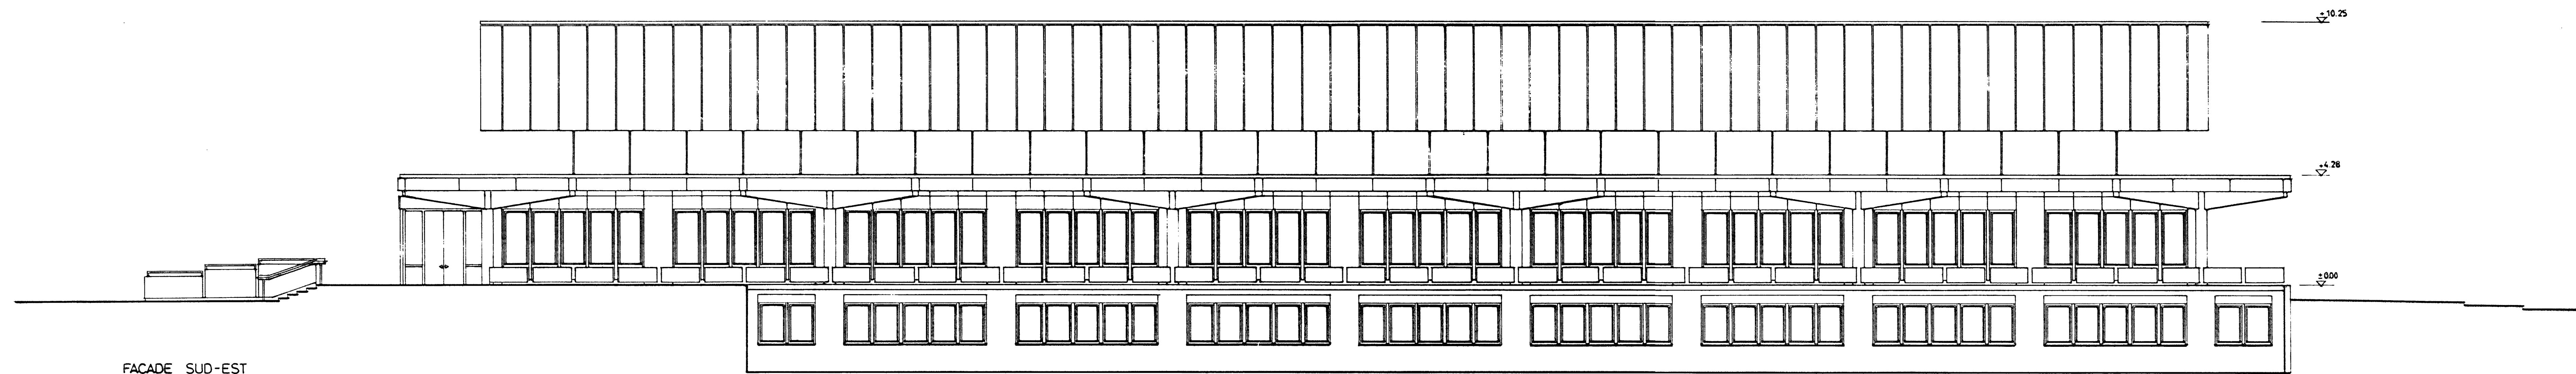

FACADE SUD-EST

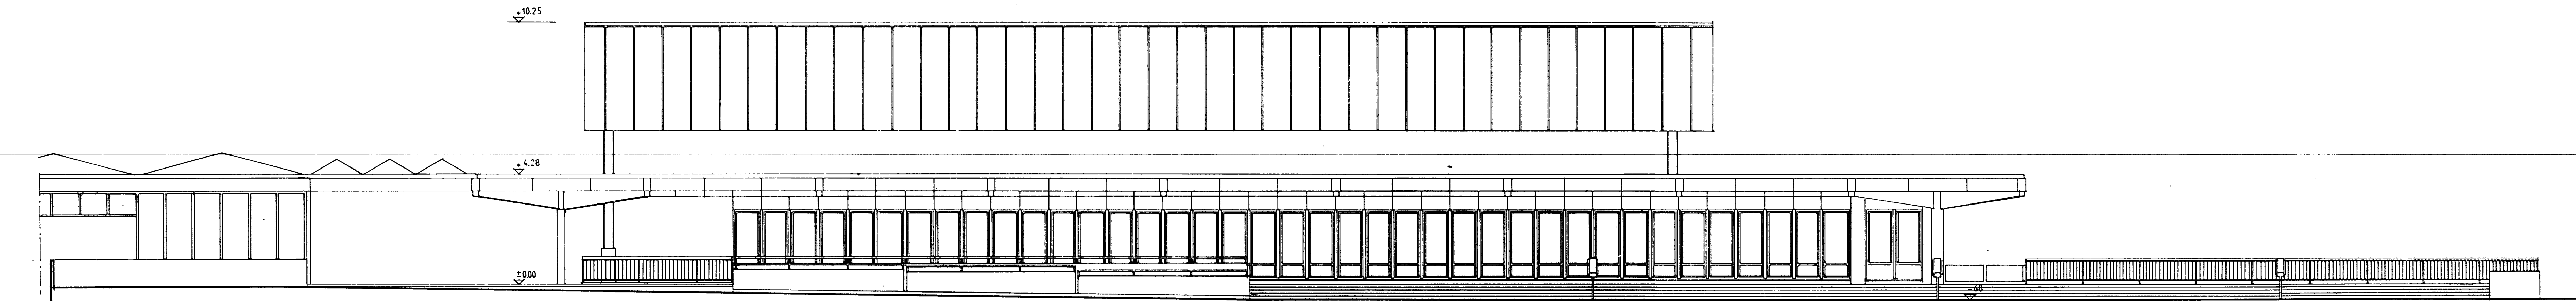

FACADE SUD-OUEST