





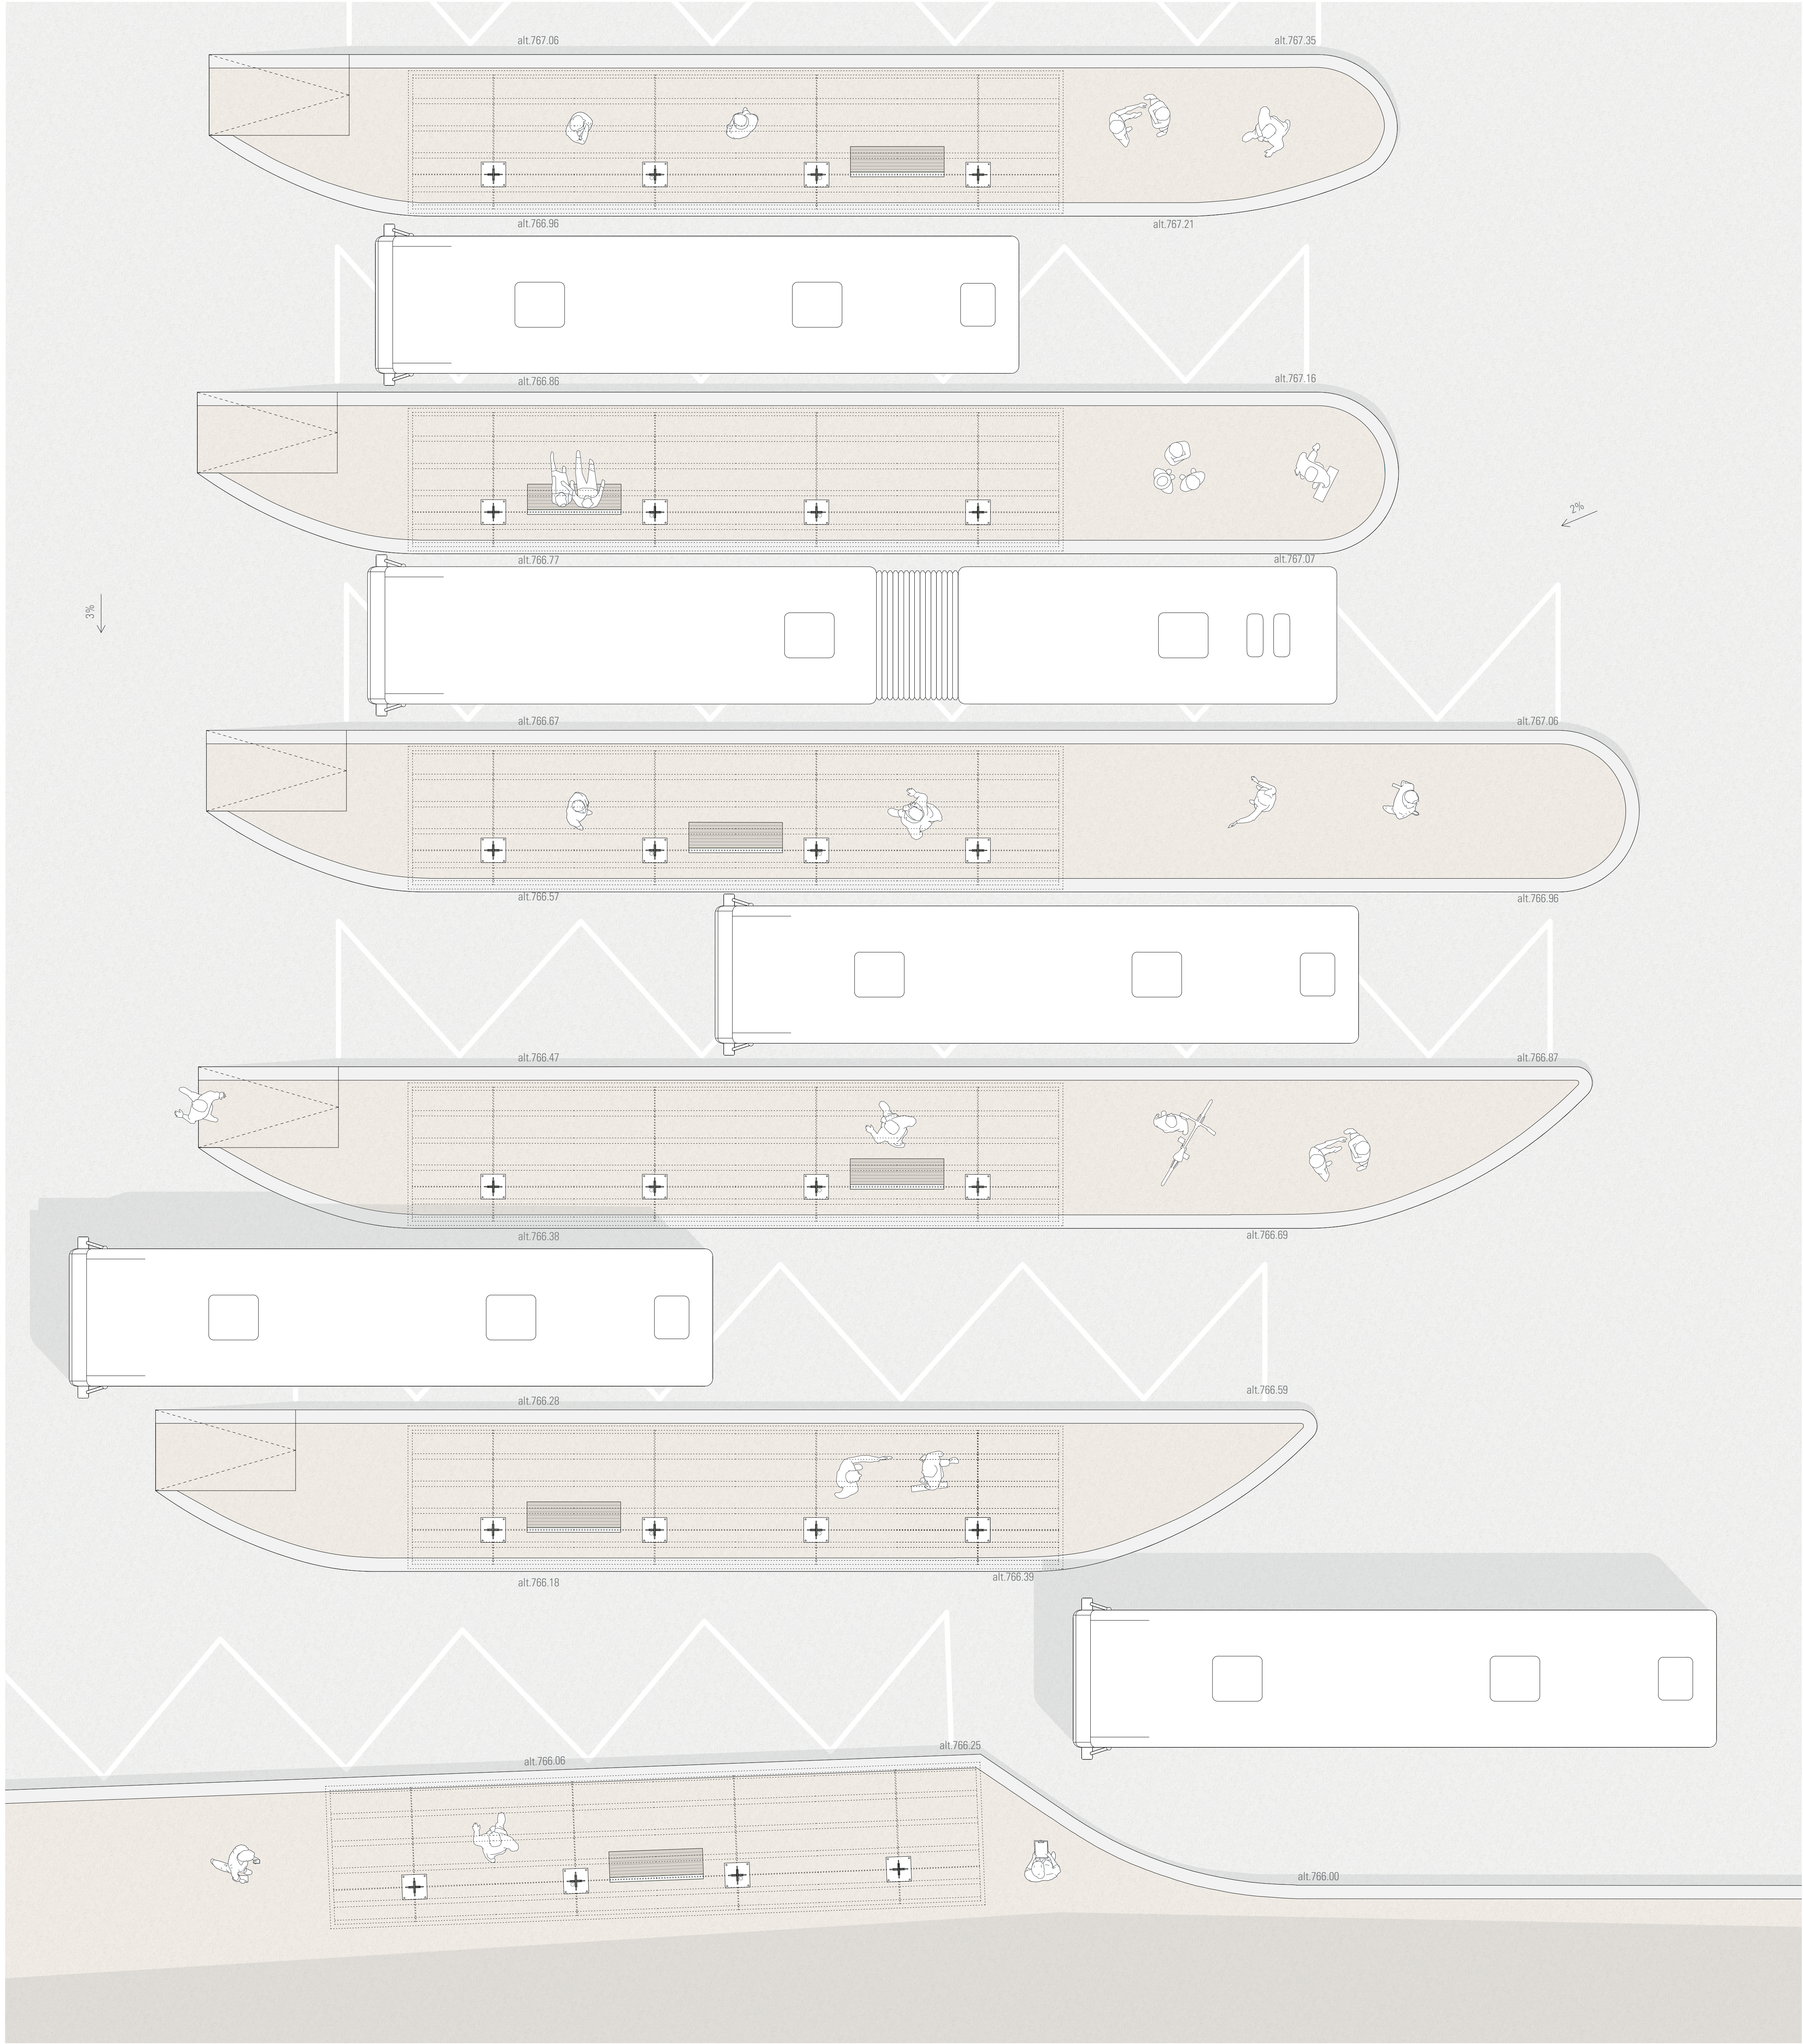





PLAN PERIMETRE | BUS REGIONAUX 1:50

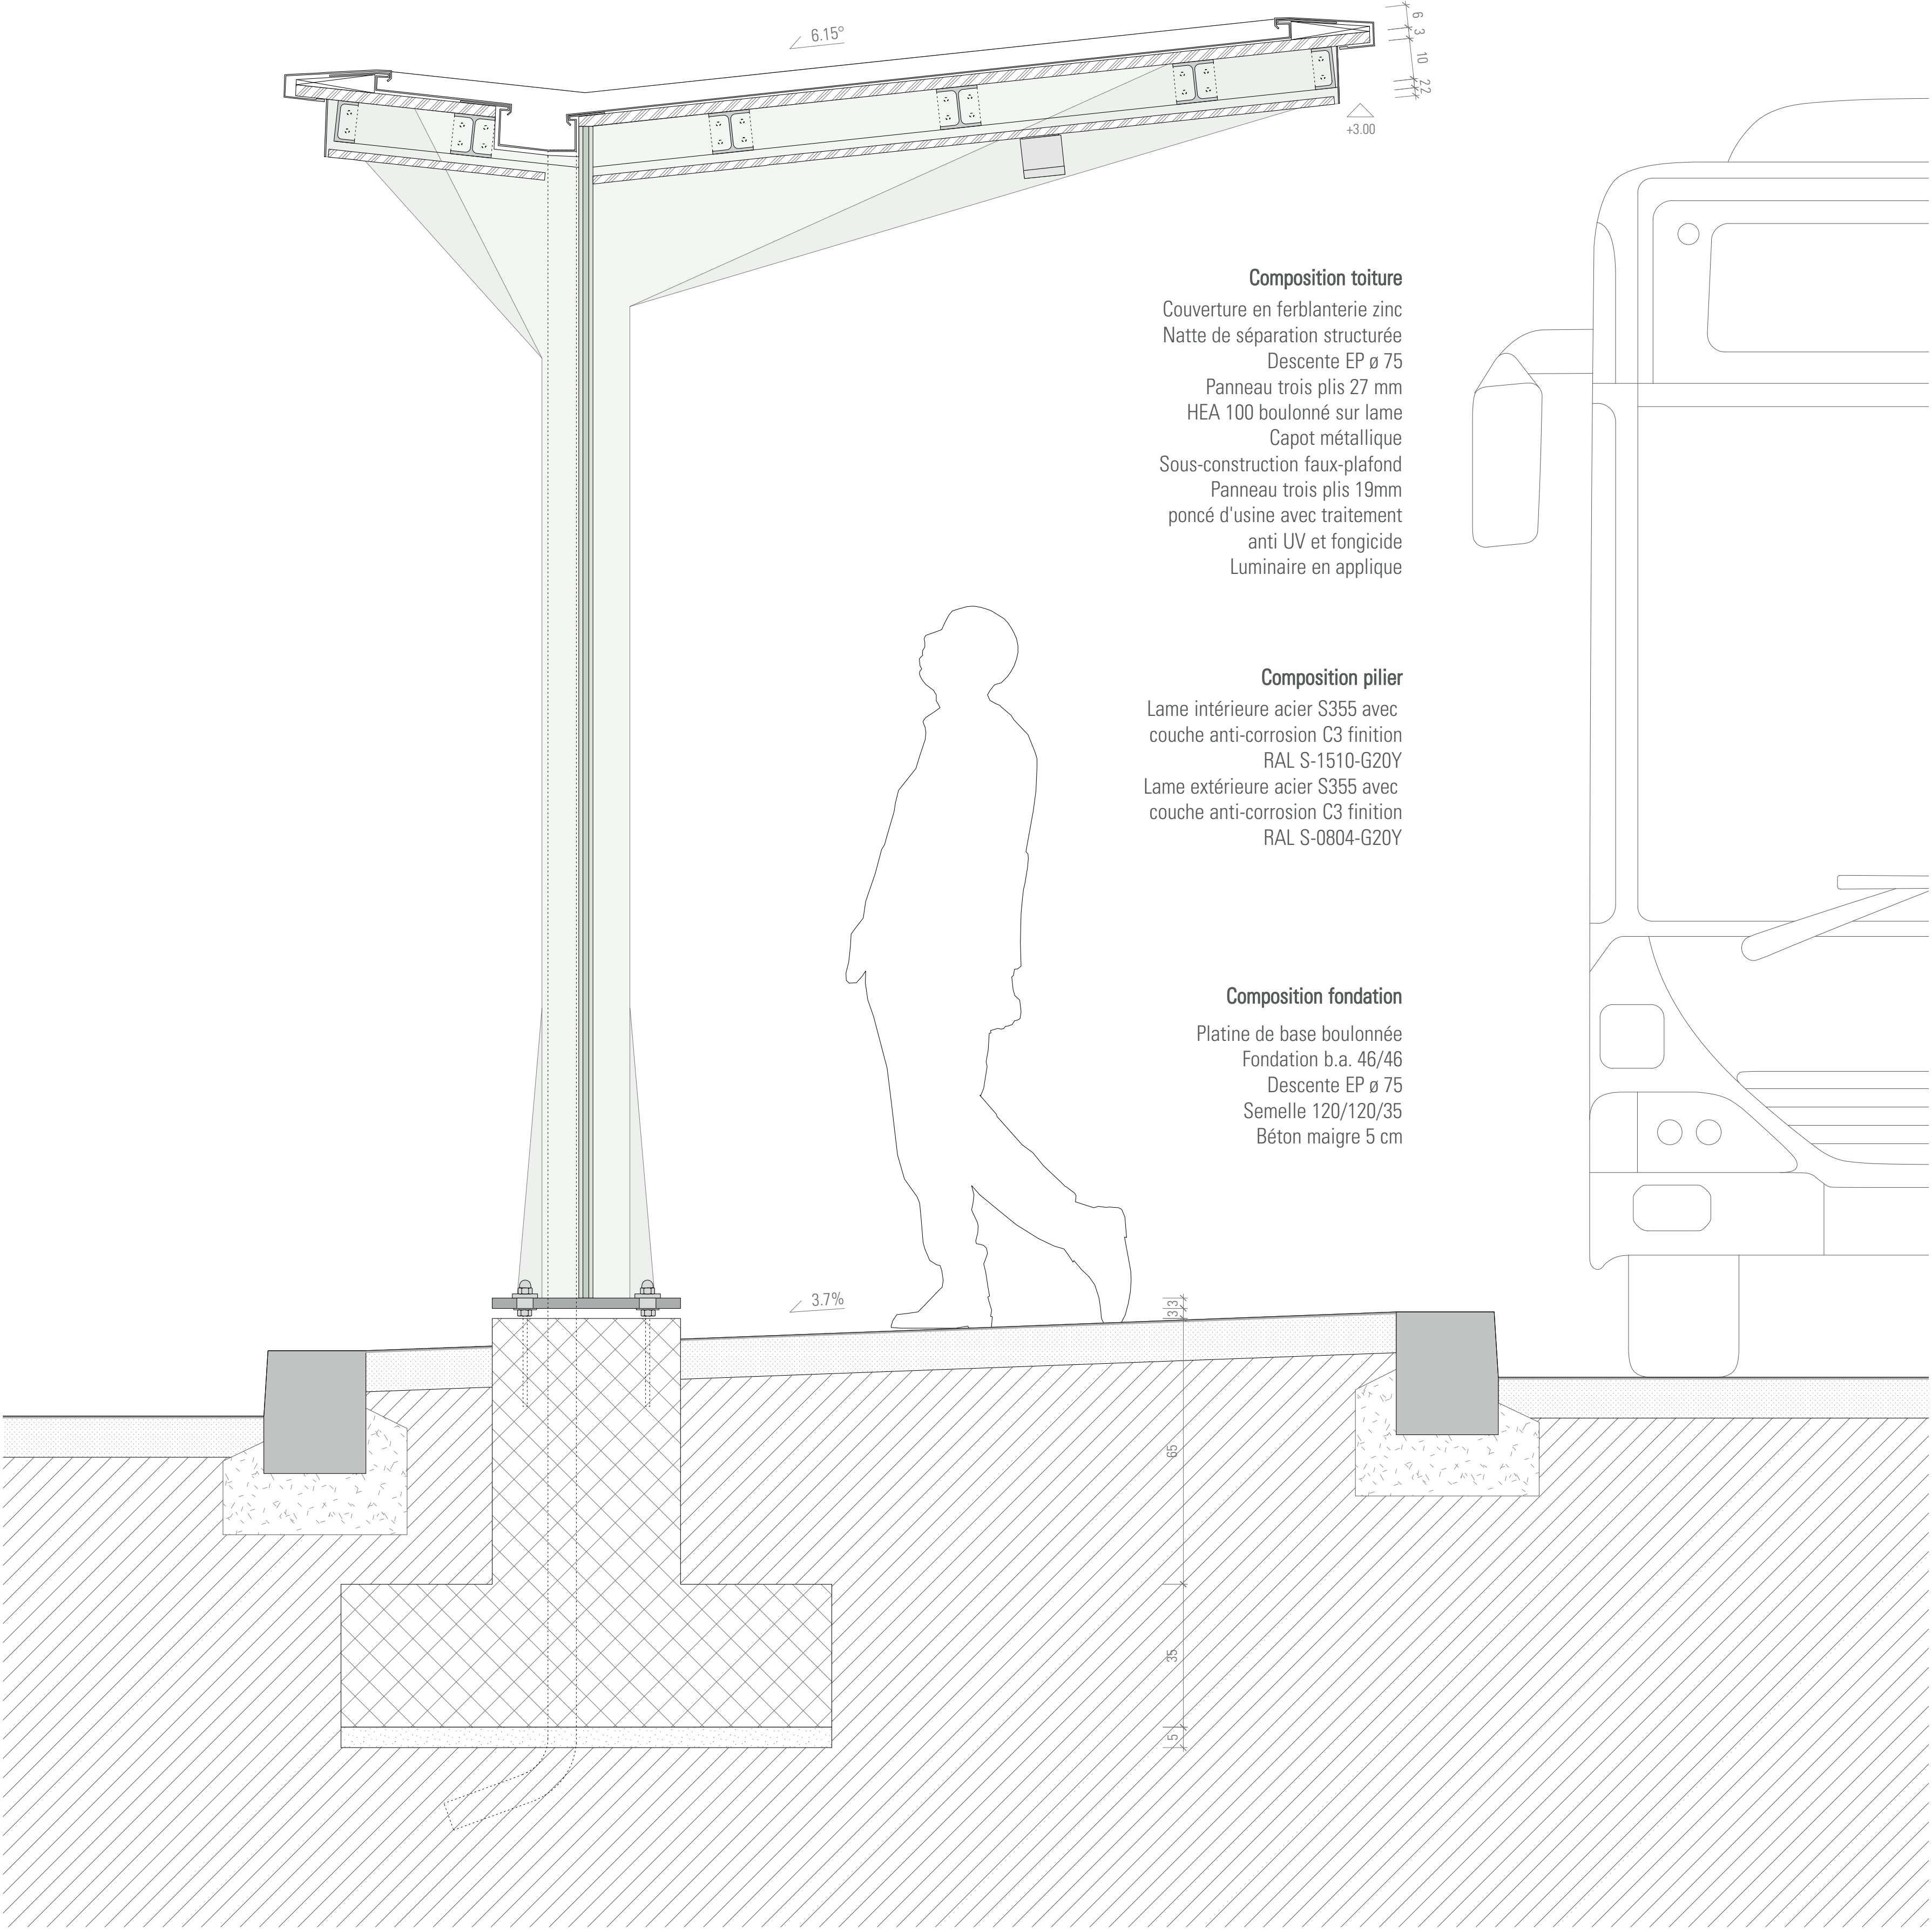


DETAIL 1:10

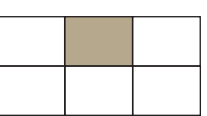

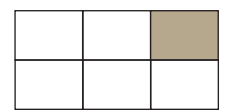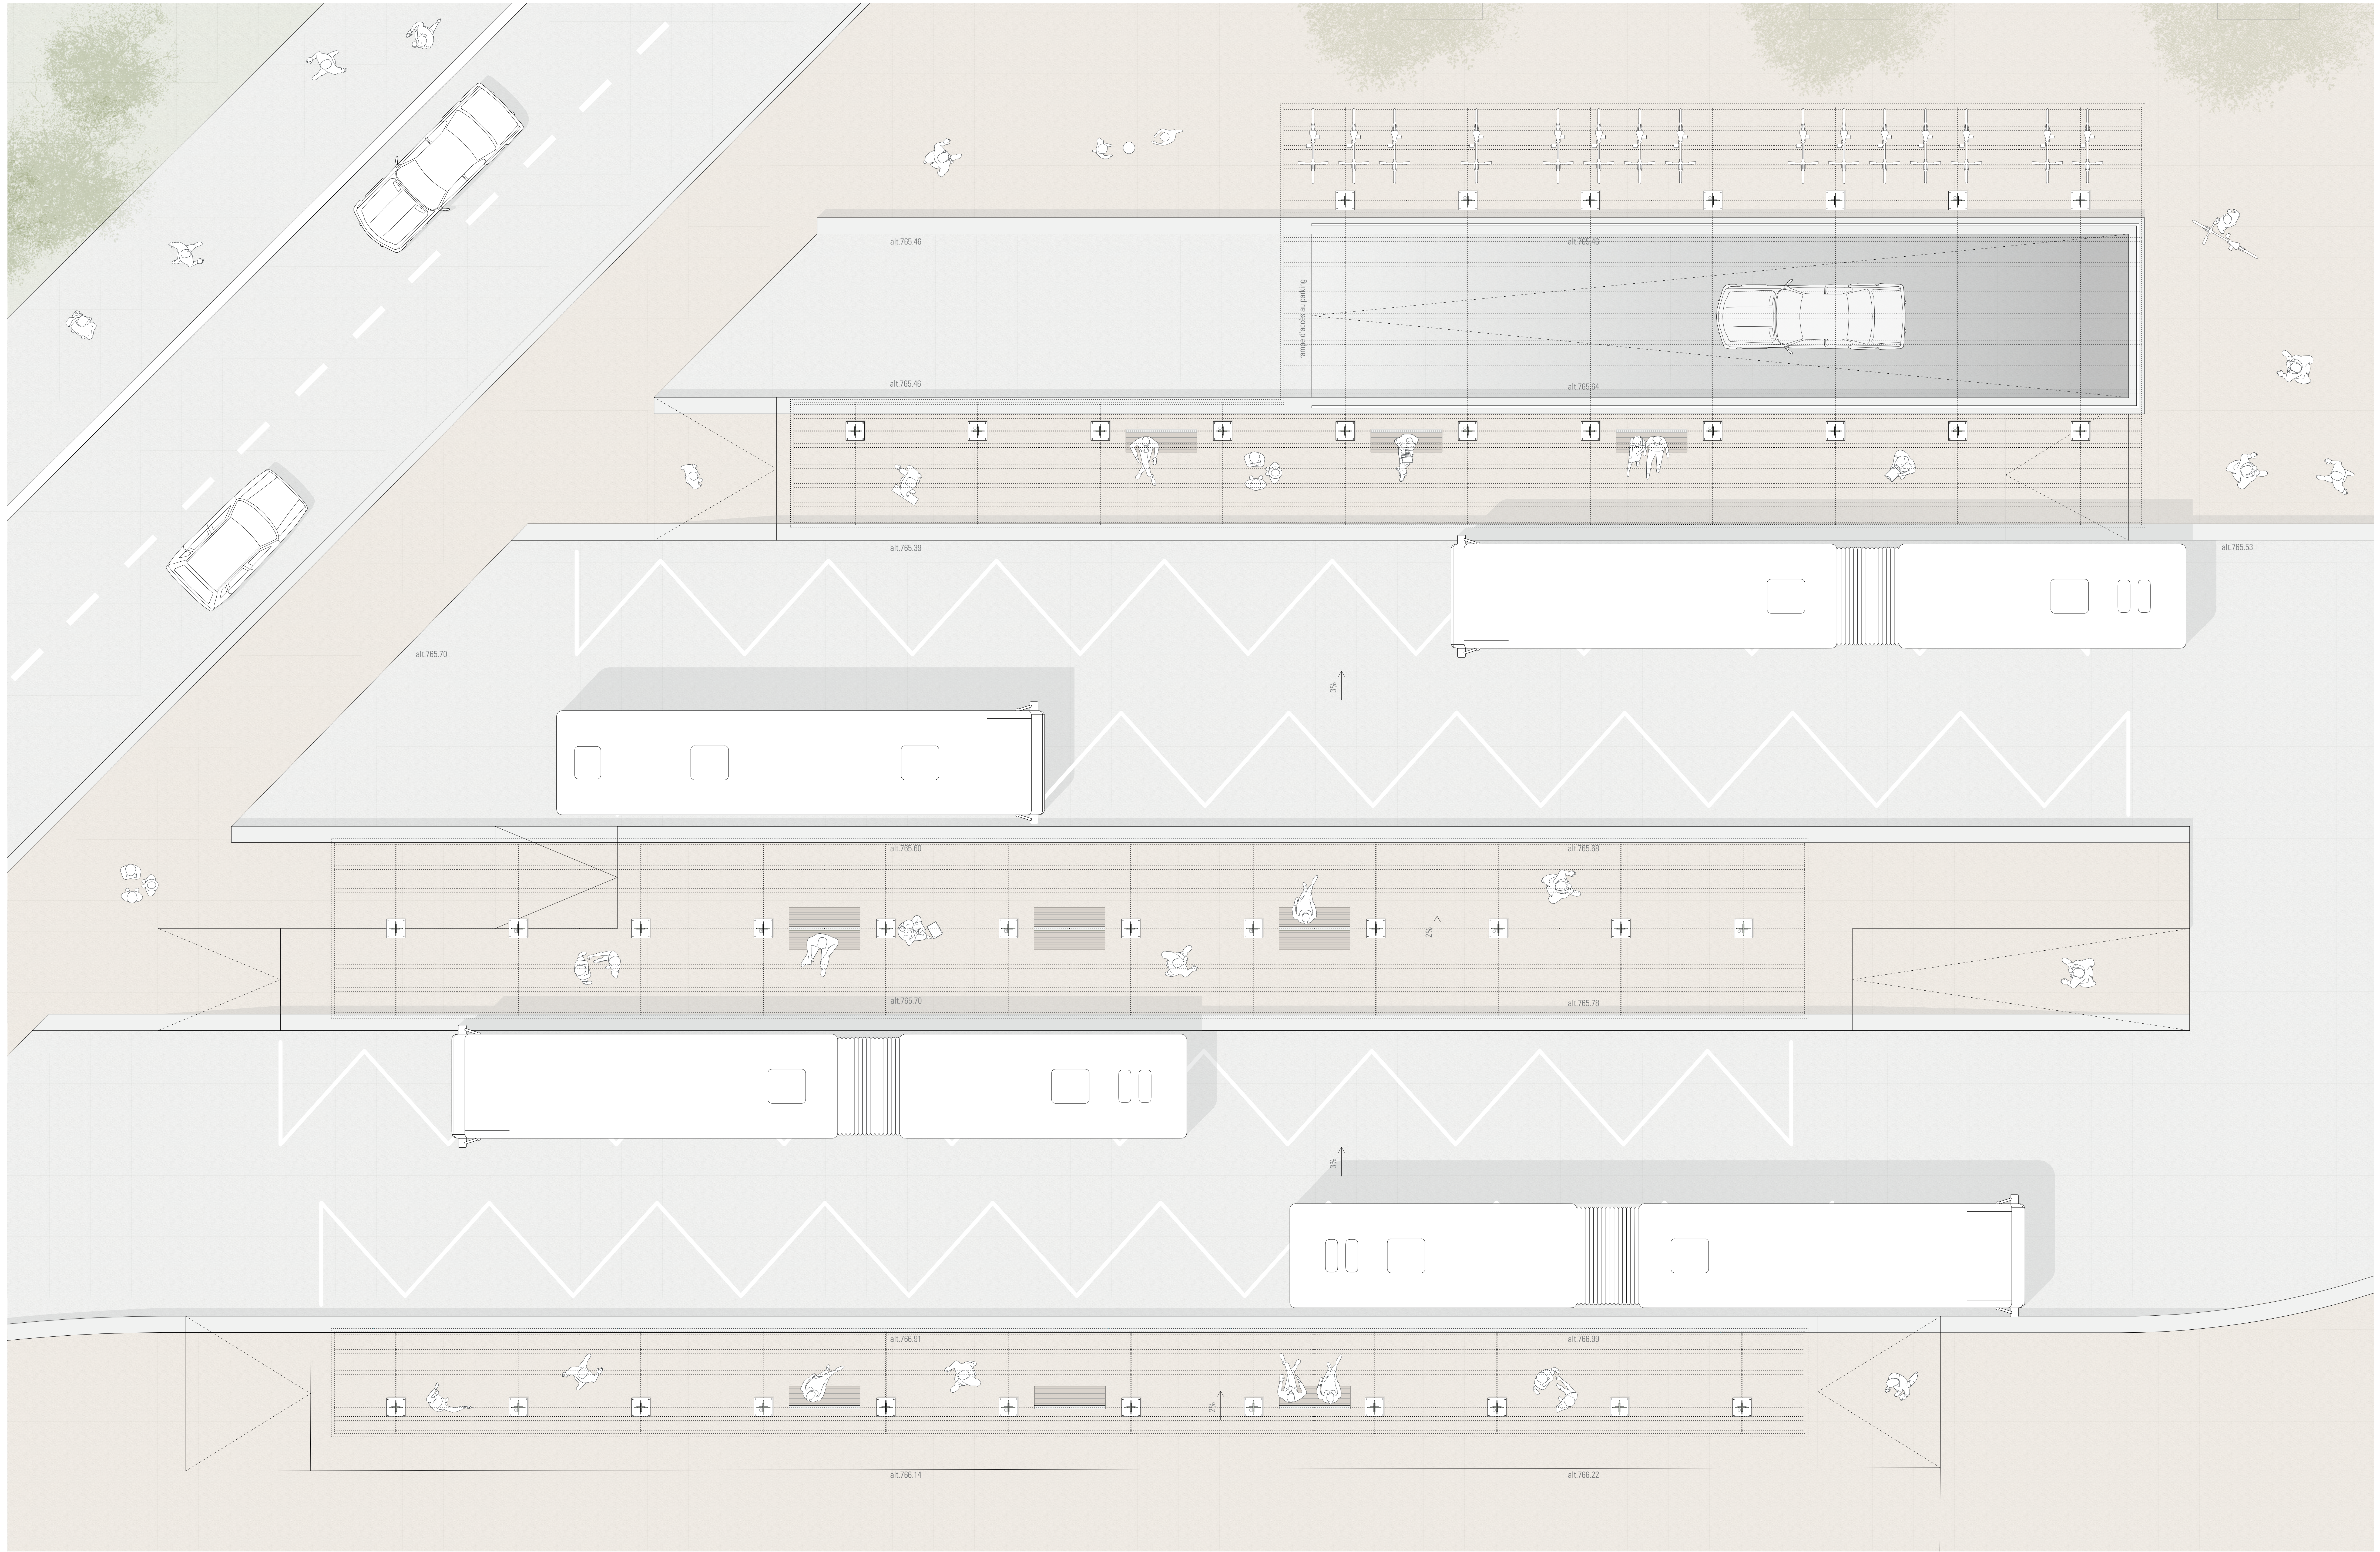


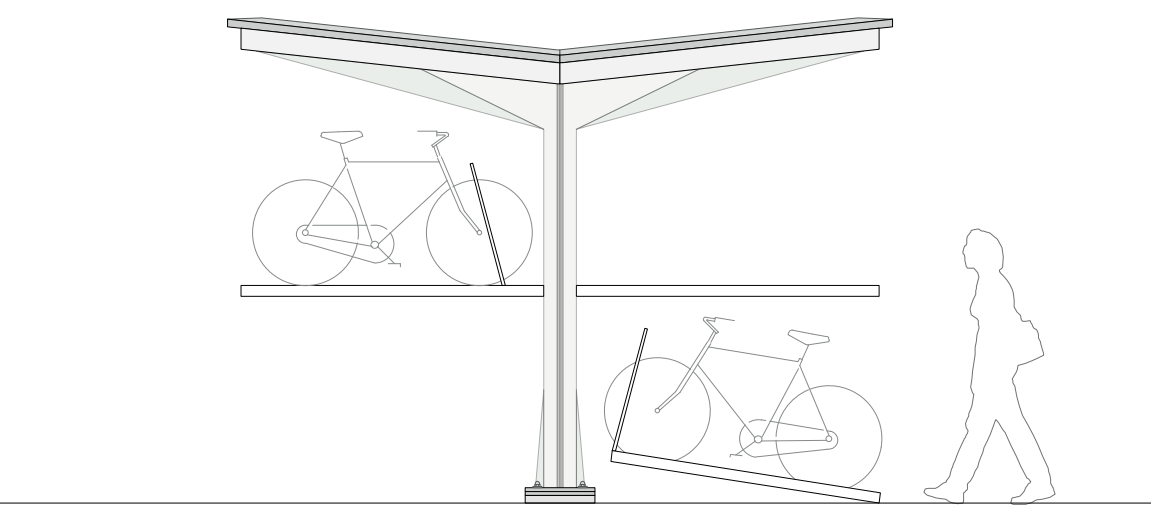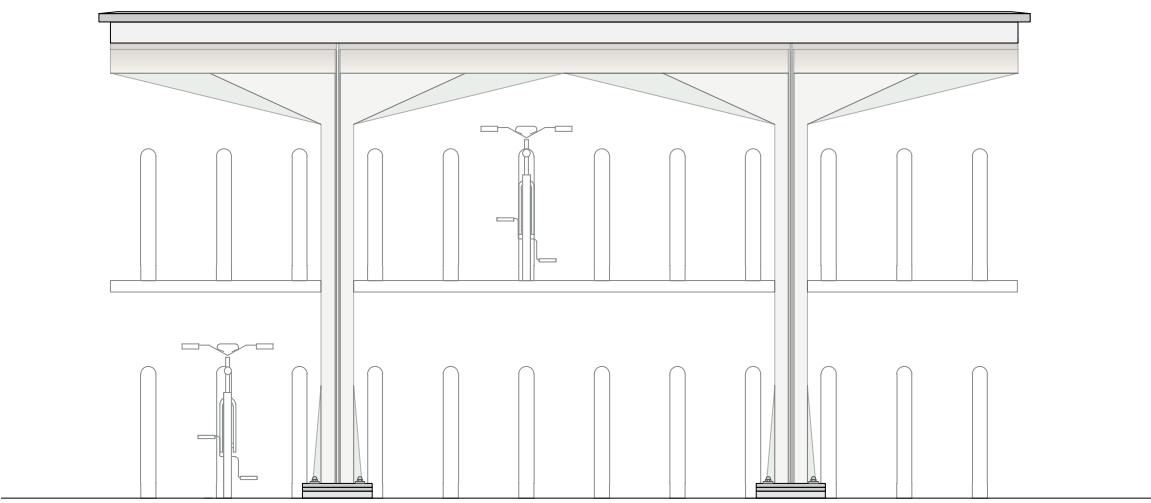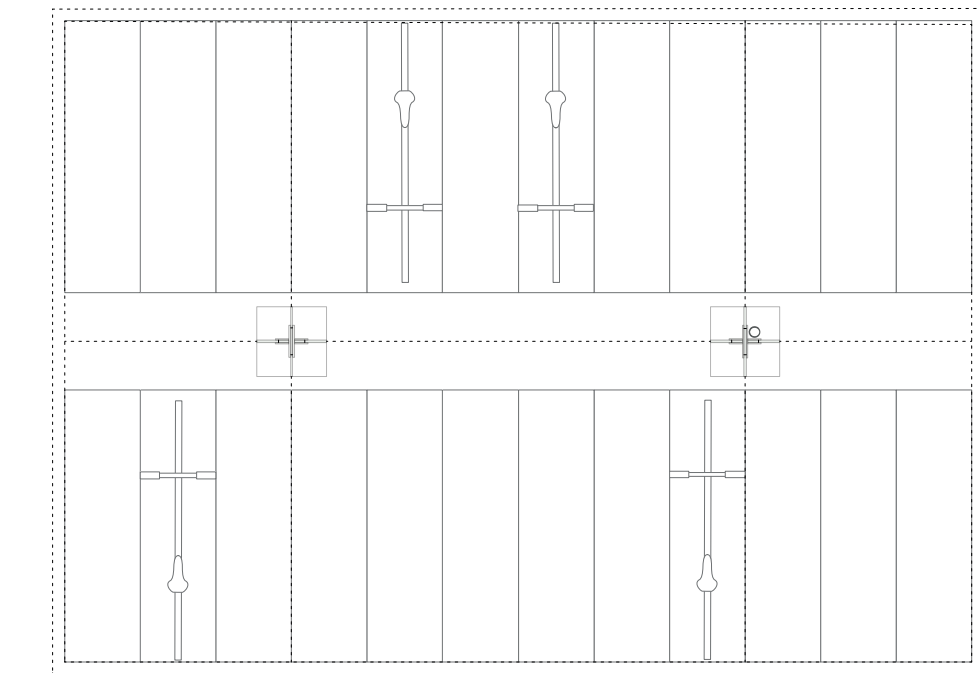


PERIMETRE IV COUVERT A VELO 1:50

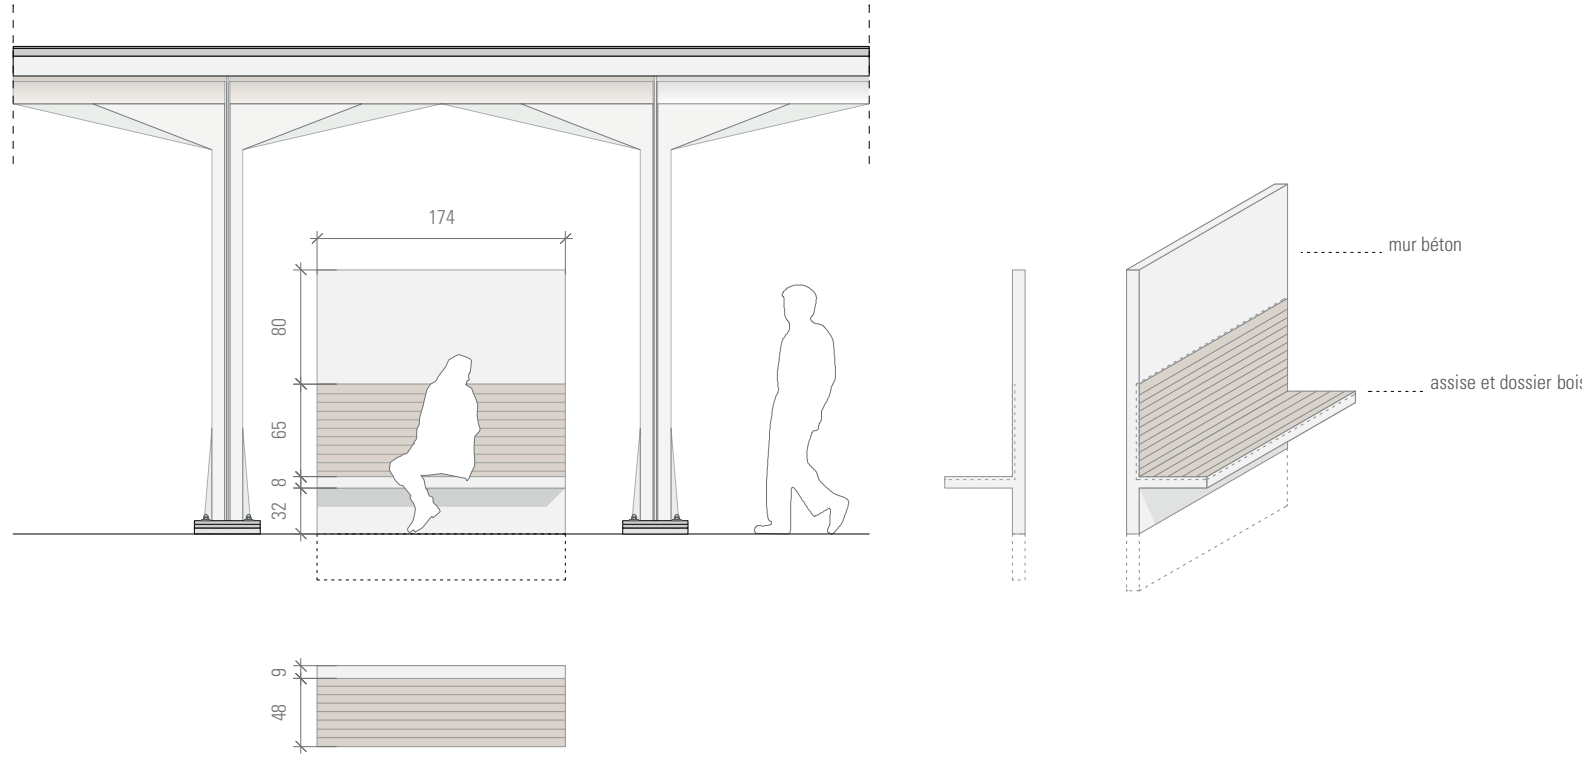

BANC 1:50

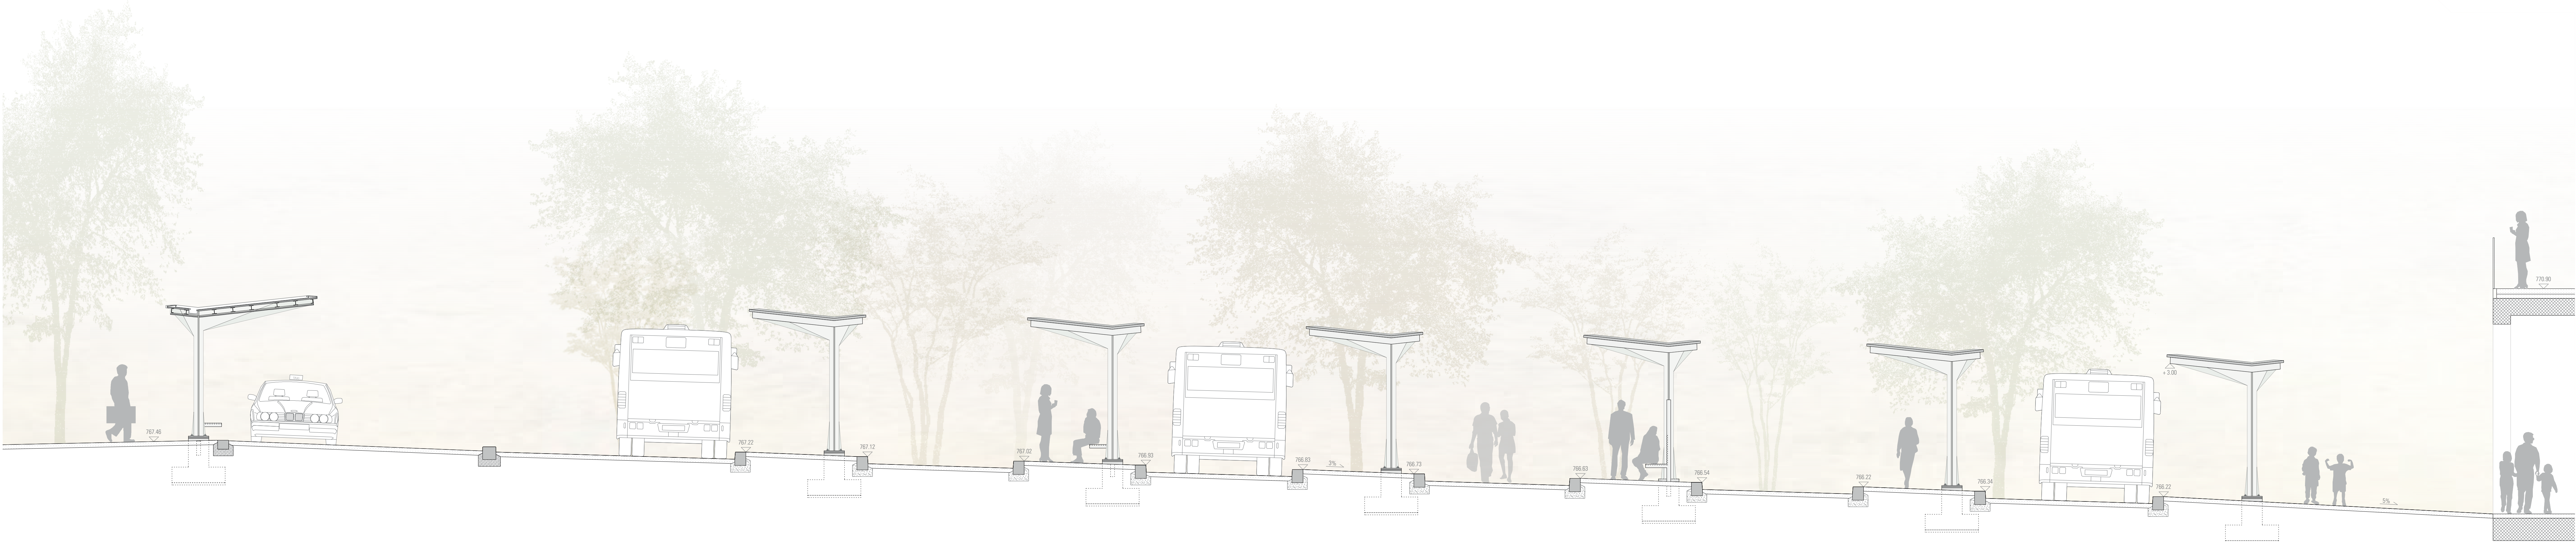

ELEVATION OUEST PERIMETRE I BUS REGIONAUX + ZONE TAXI 1:50

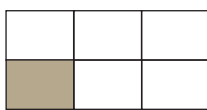



COUPE TRANSVERSALE PERIMETRE II MOBUL + III RAMPE PARKING 1:50



ELEVATION SUD PERIMETRE I BUS REGIONAUX 1:50

