

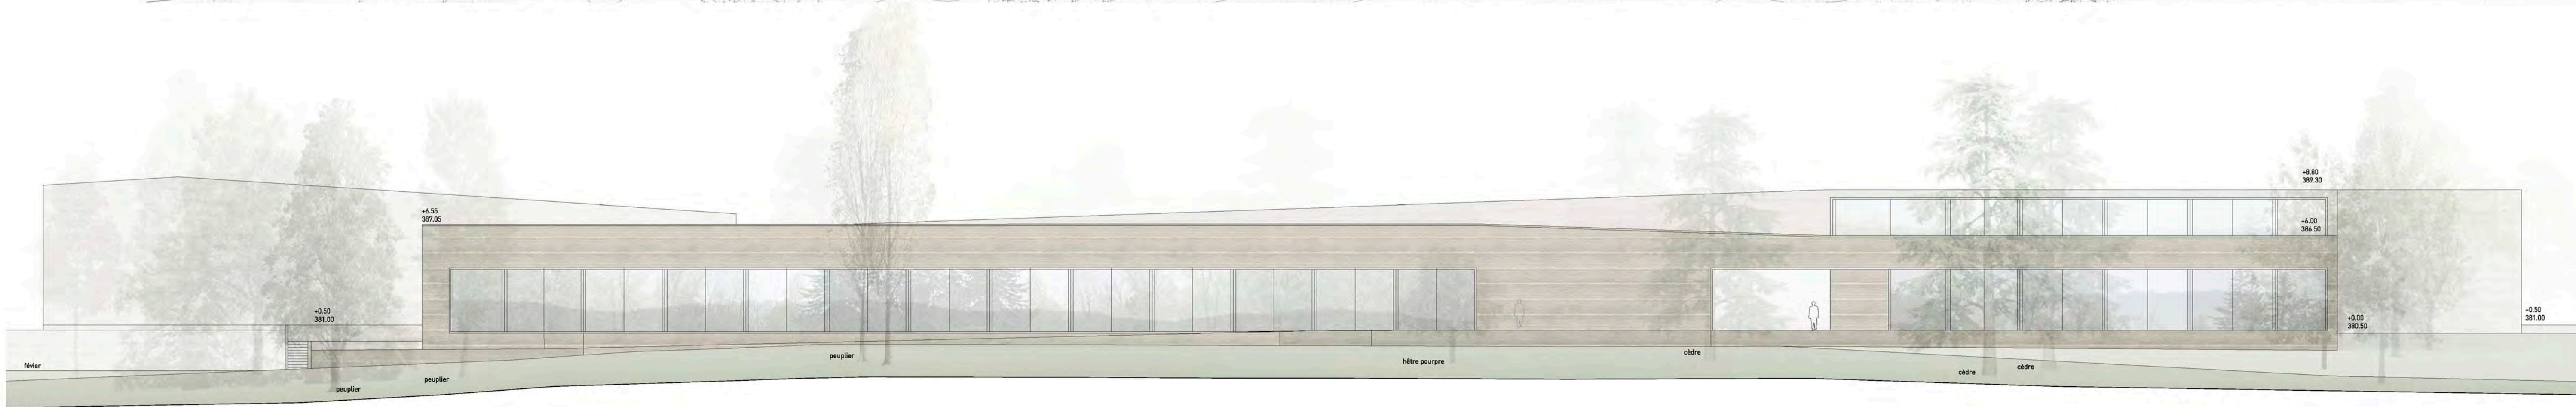
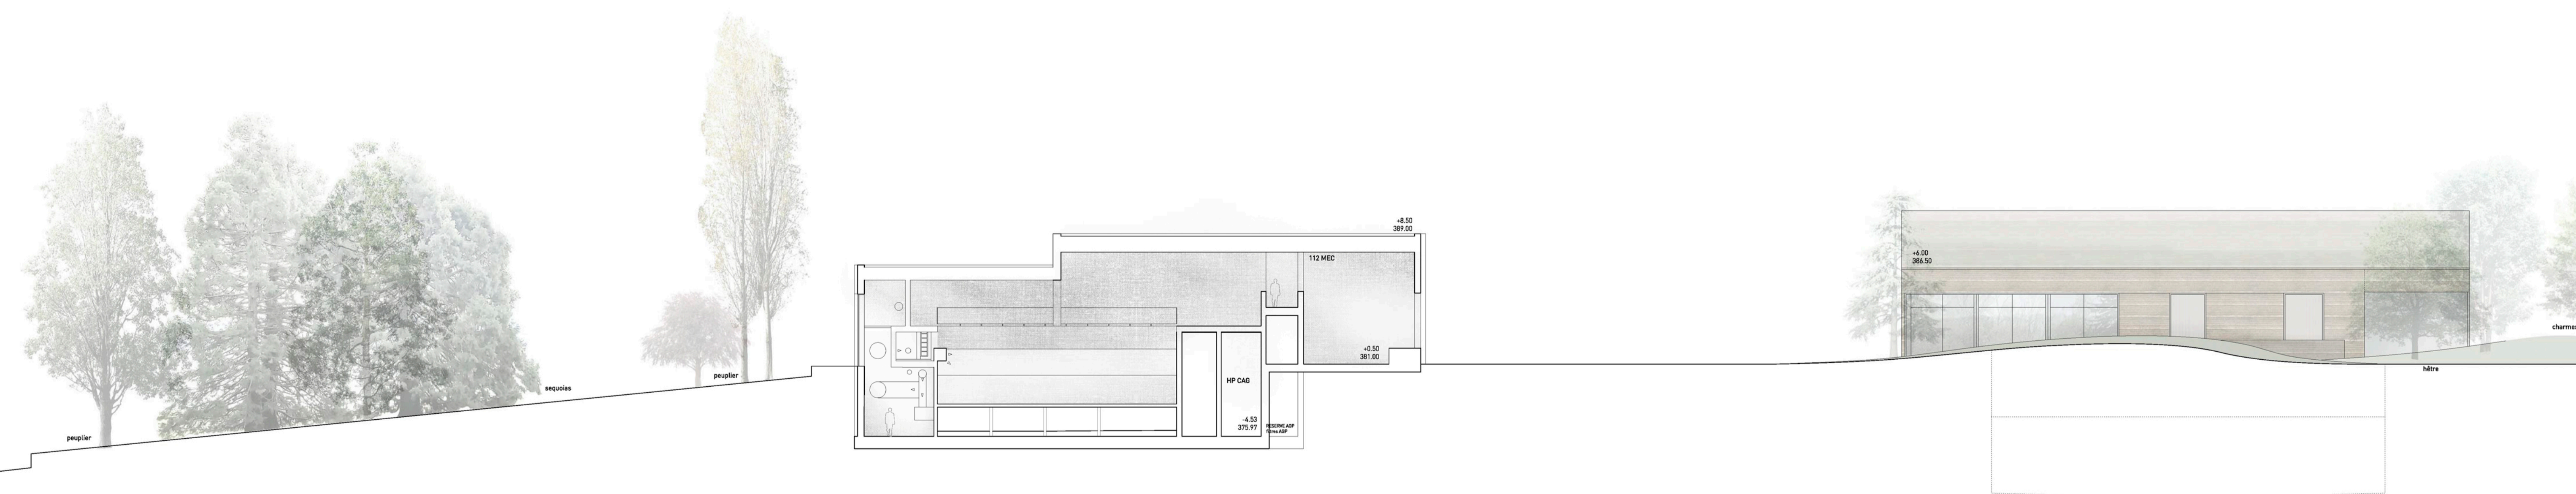
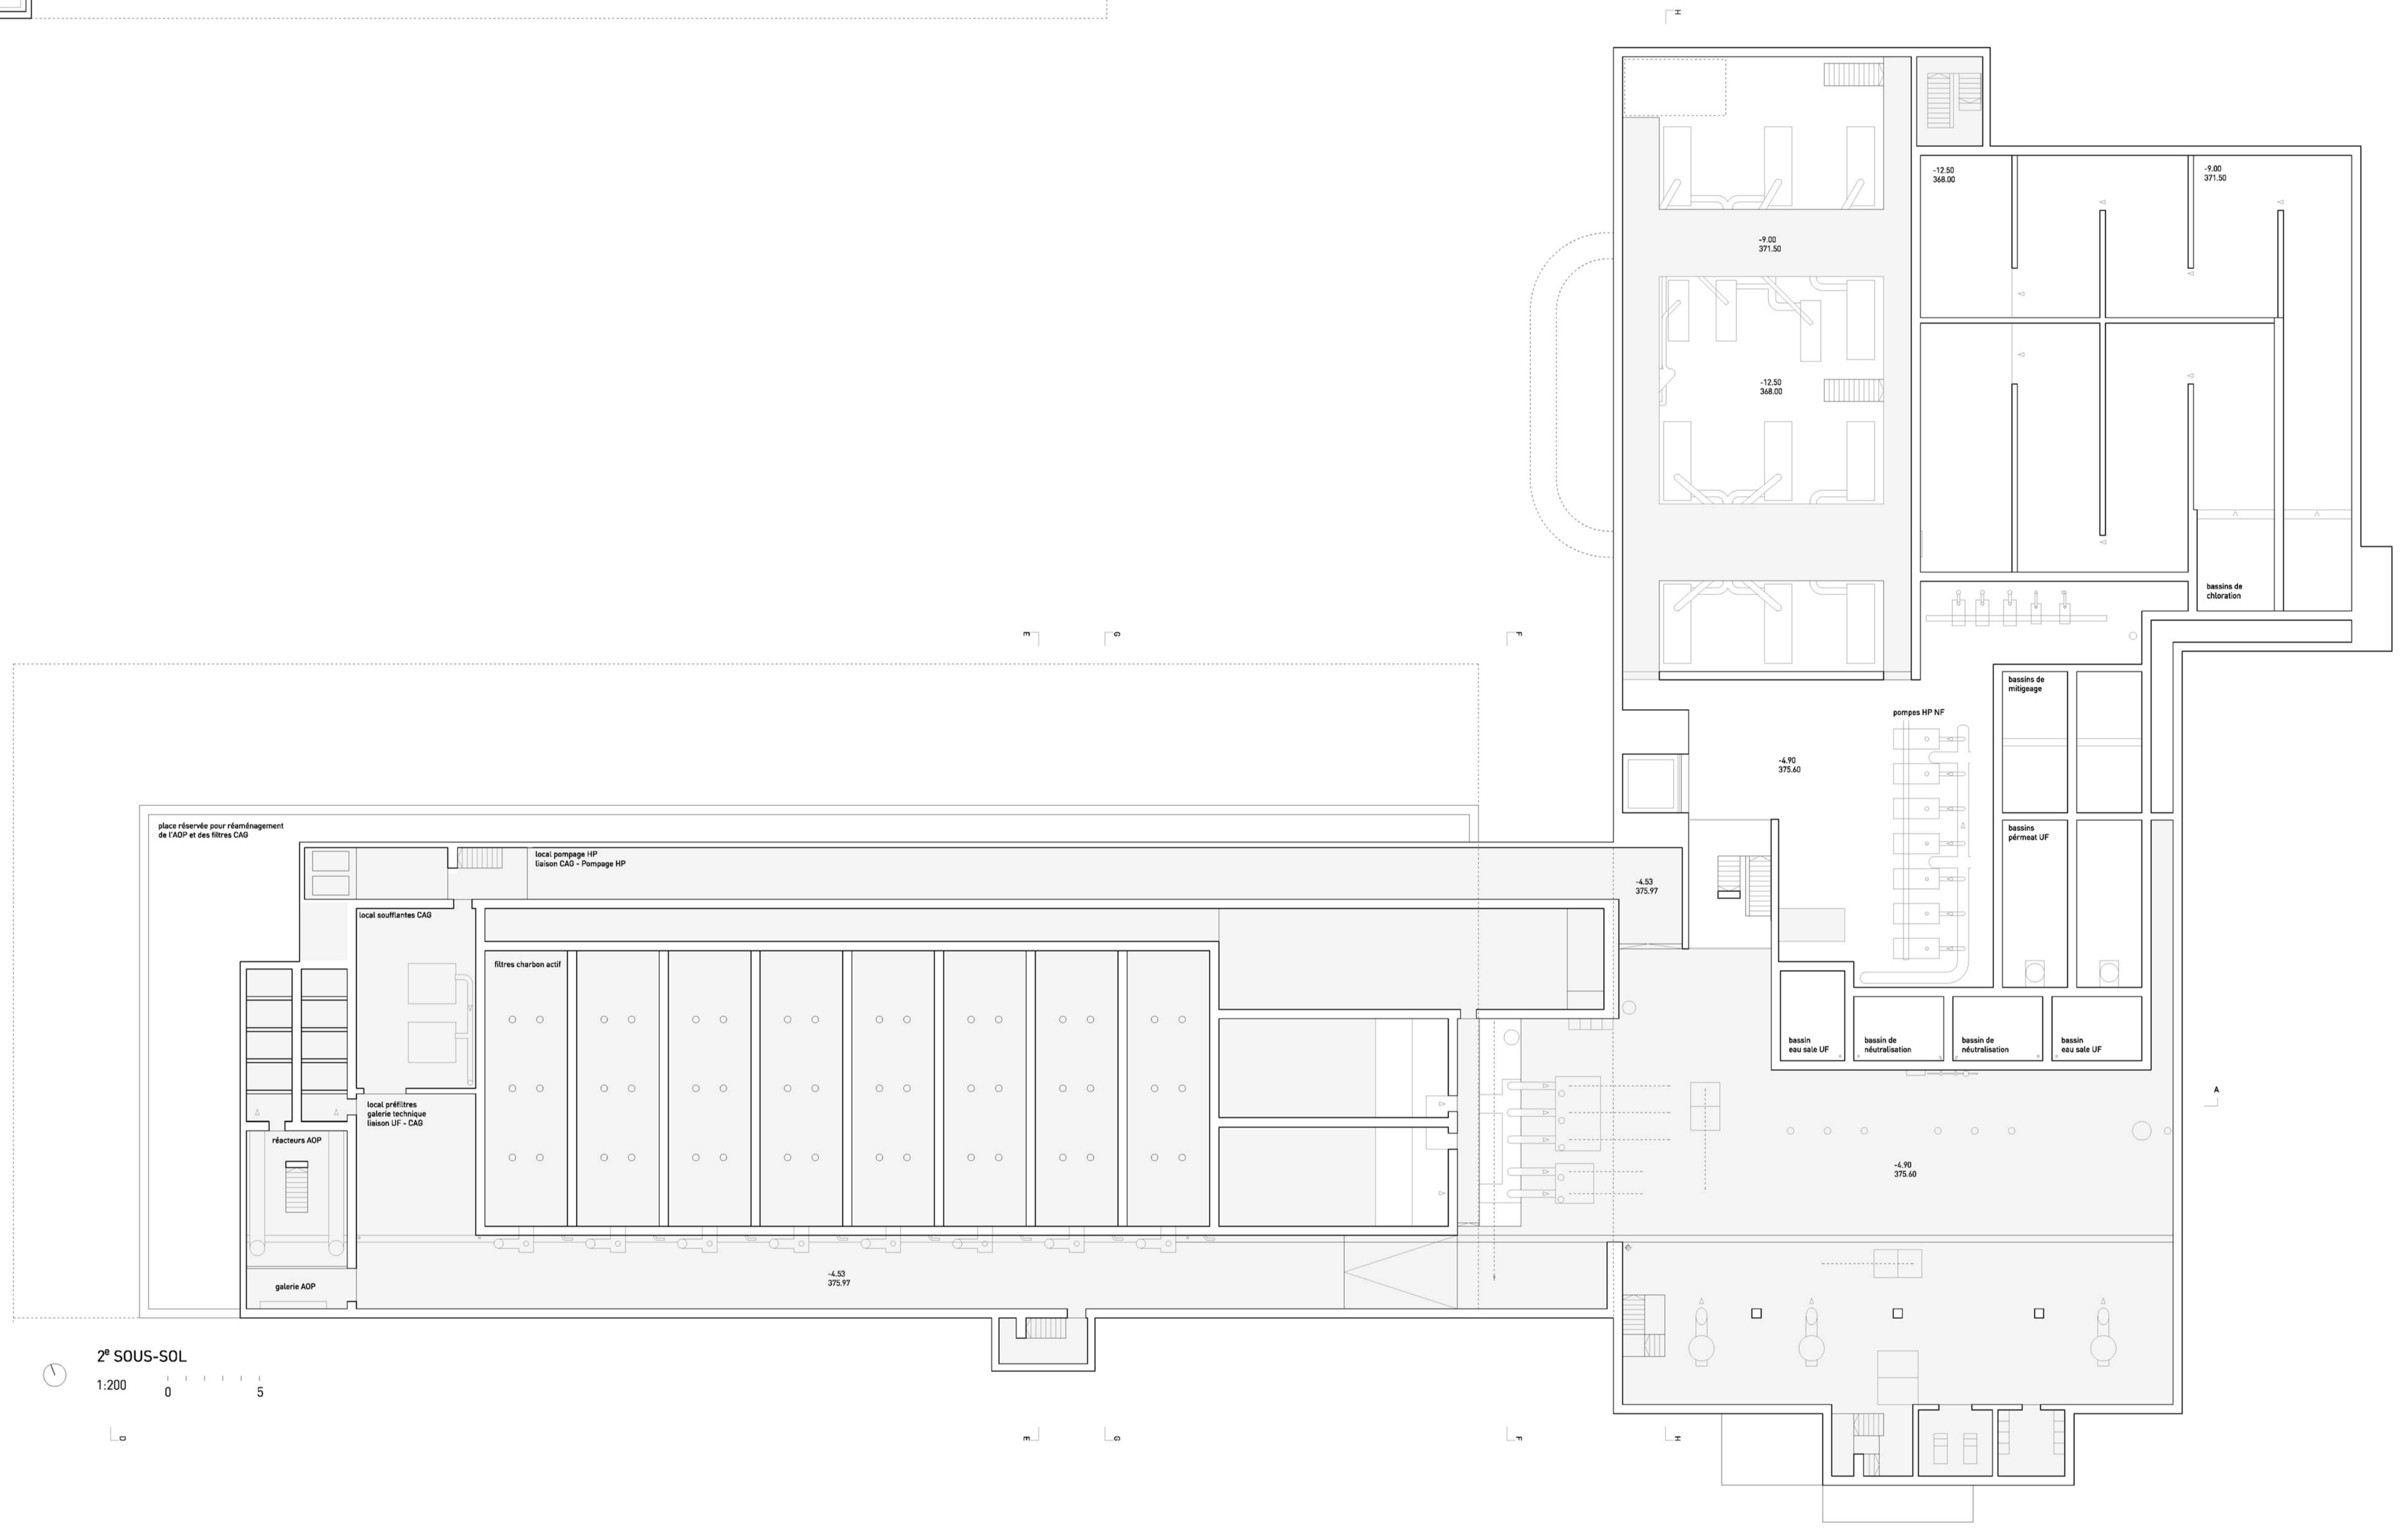


REZ-DE-CHAUSSÉE
 1:200 0 5

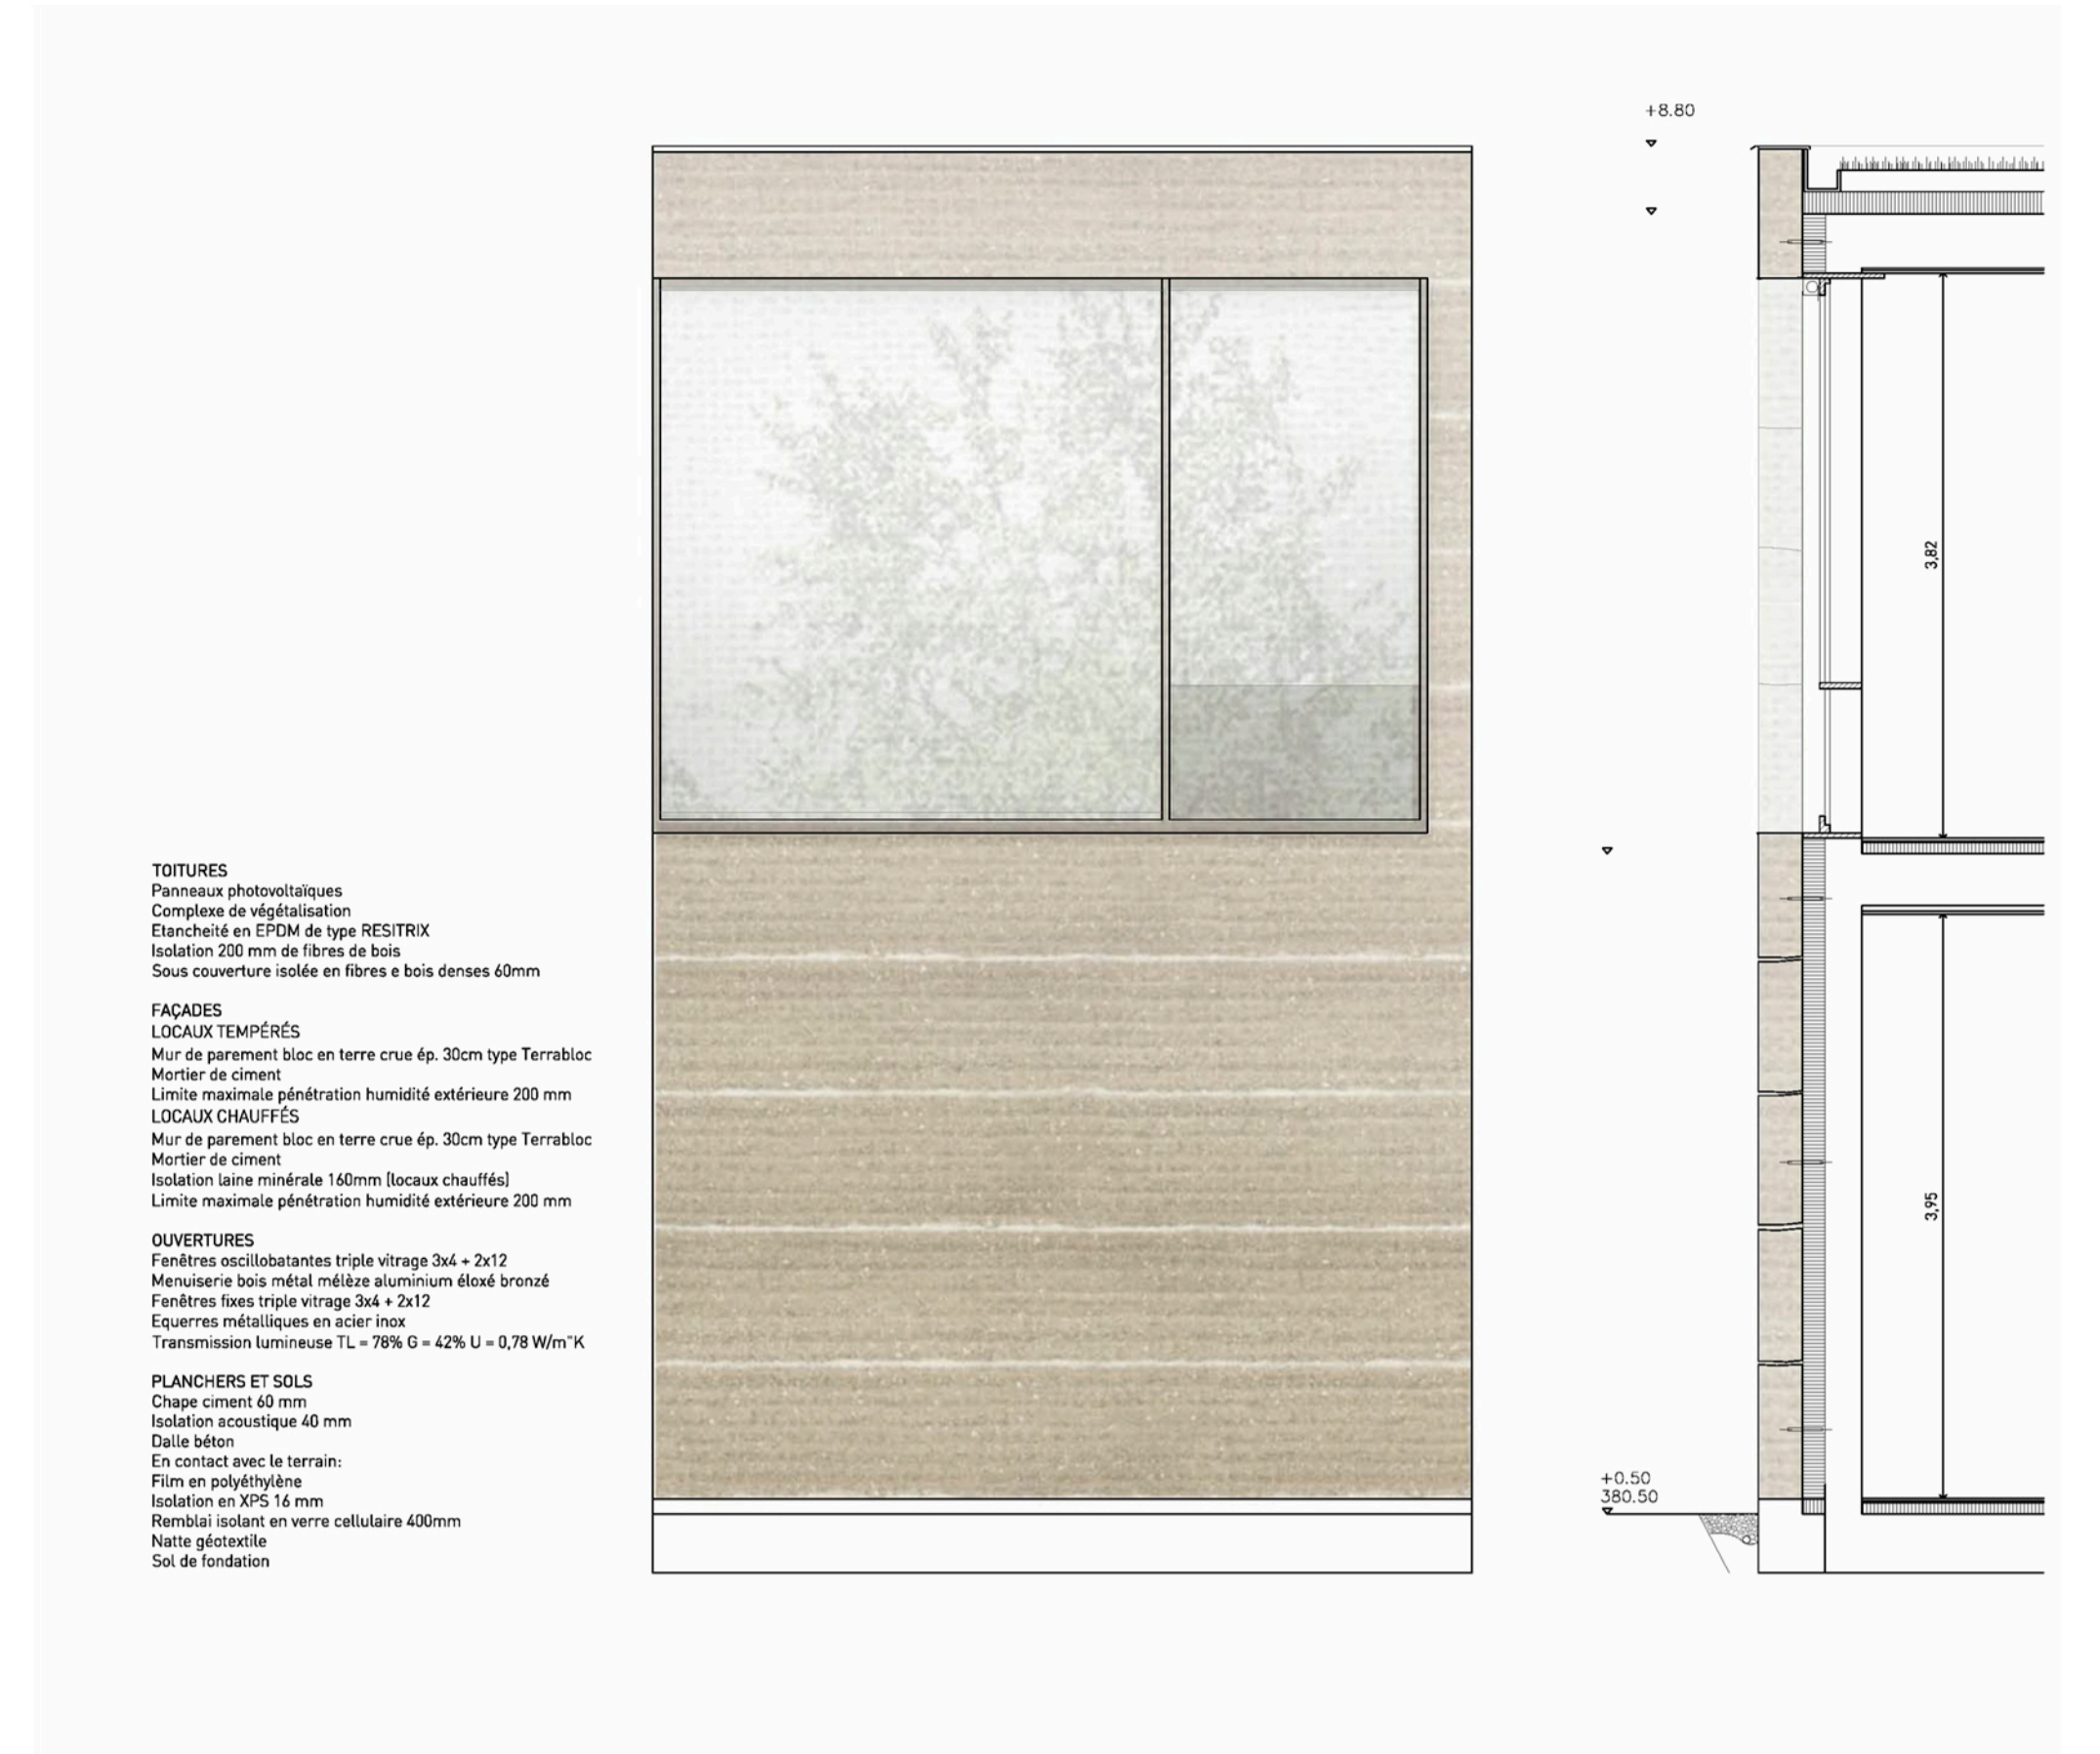

ELEVATION SUD
 1:200 0 5

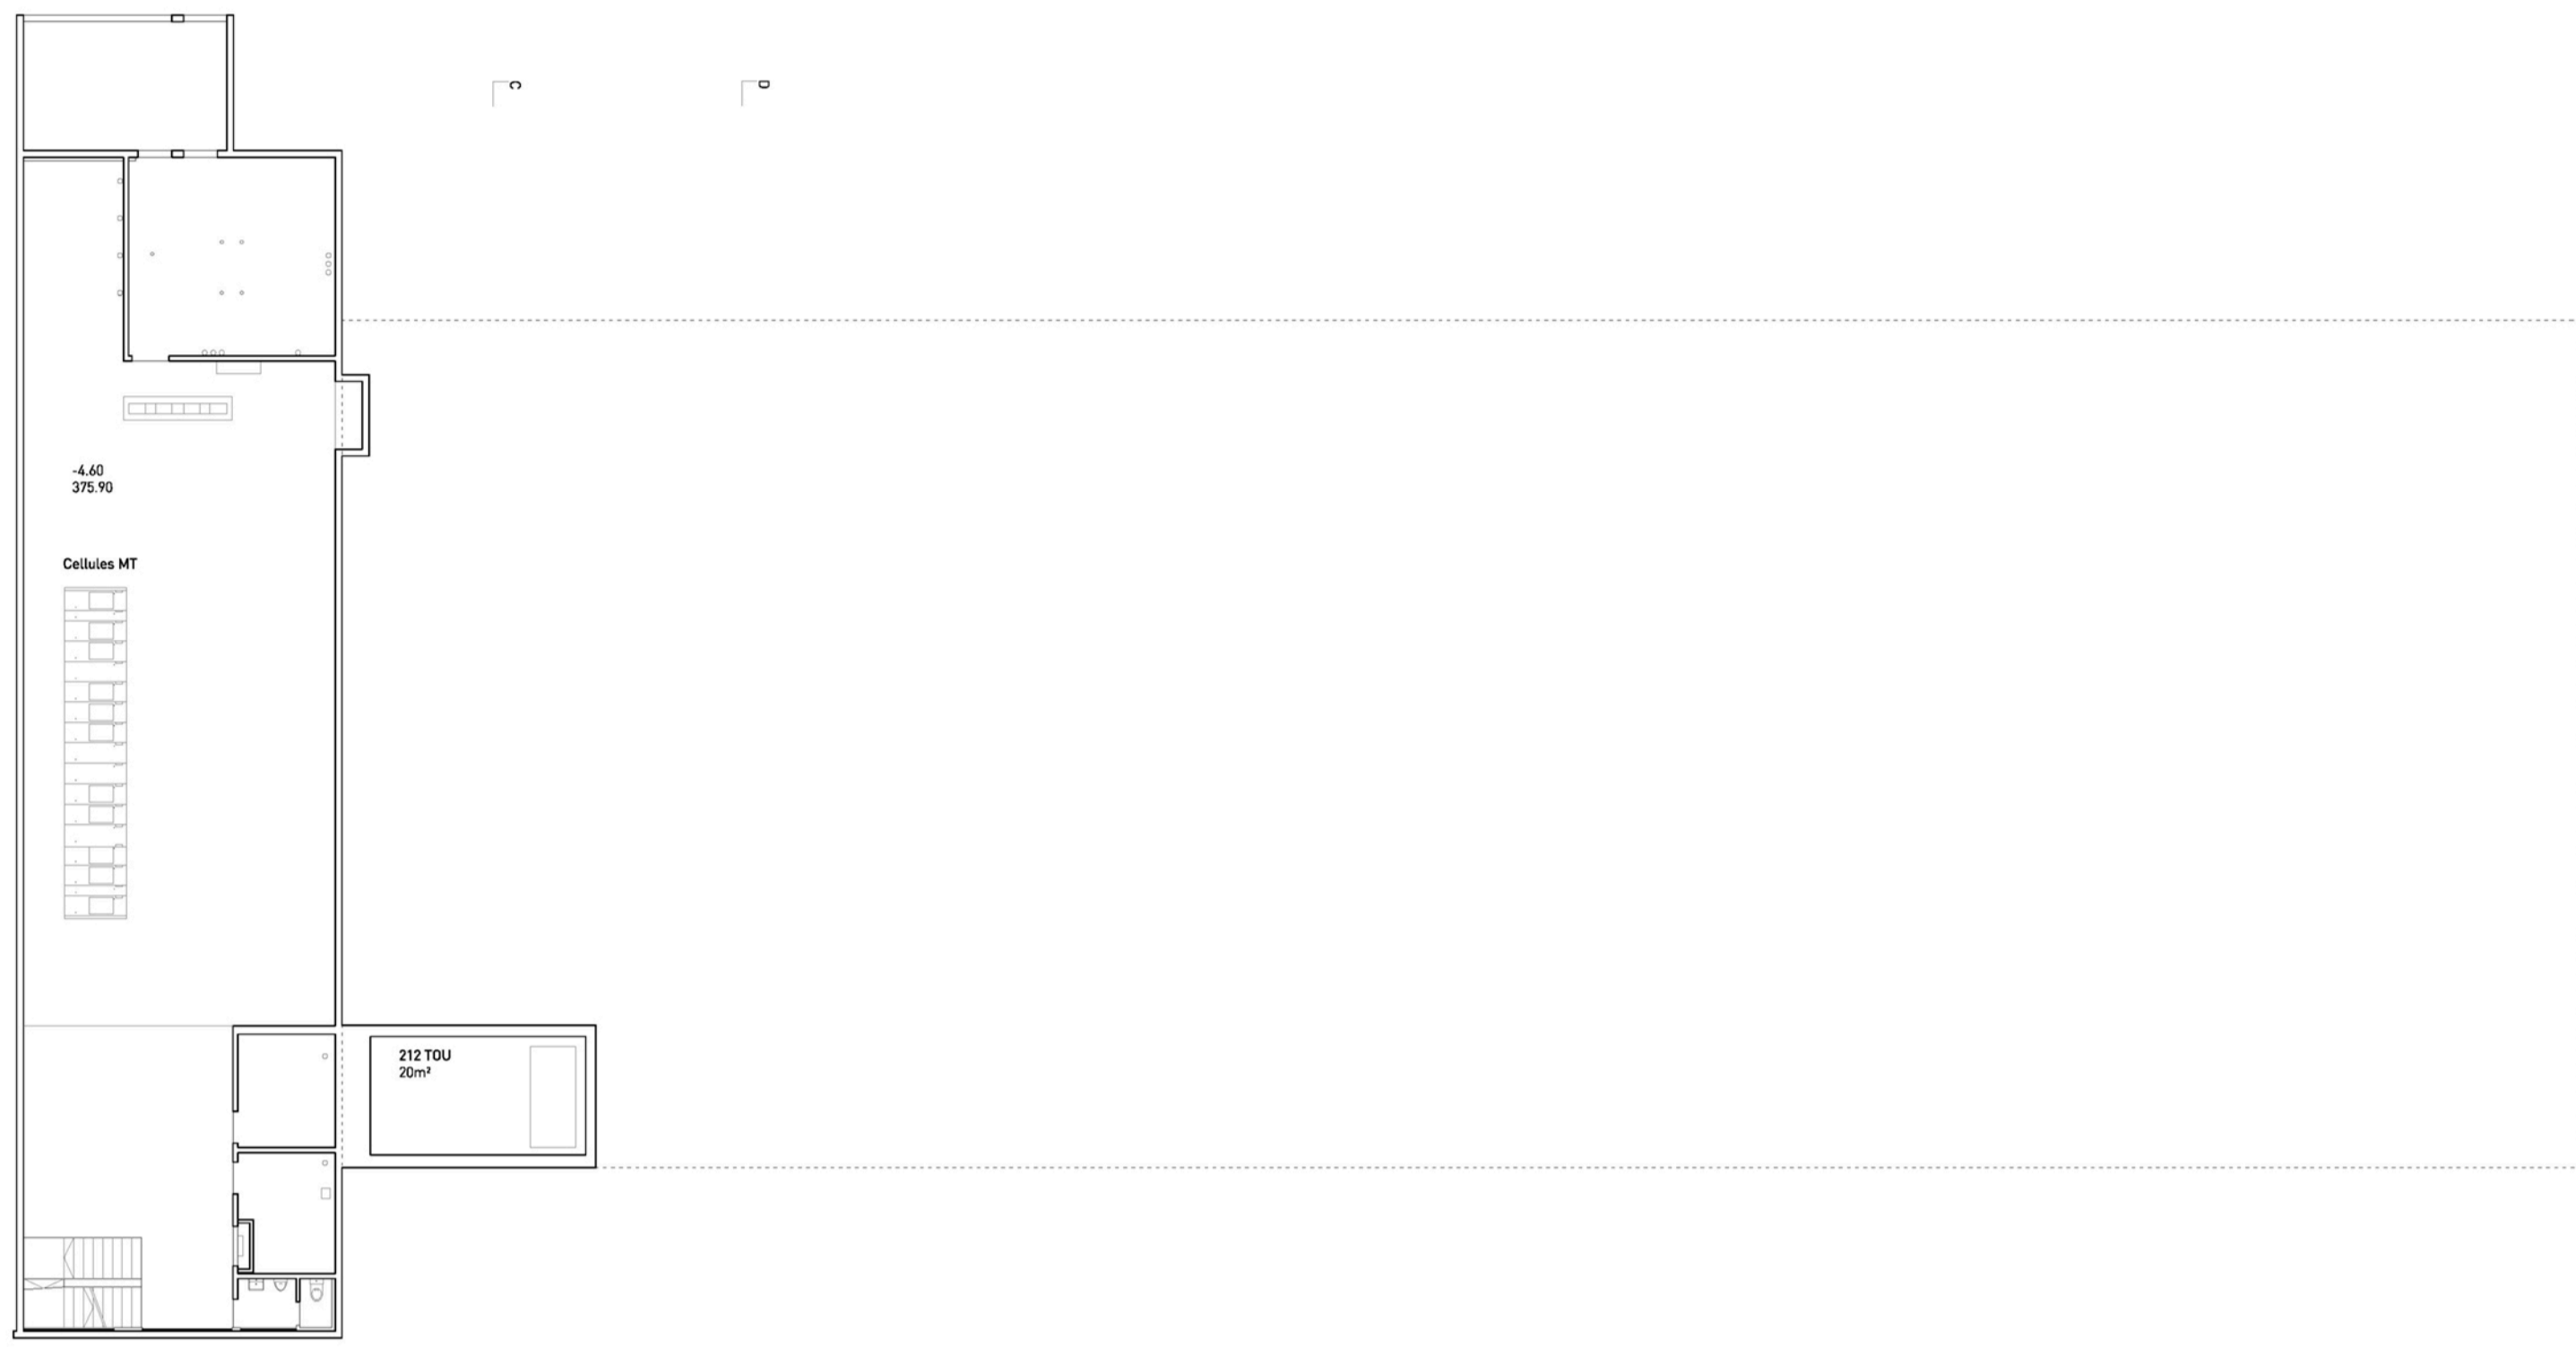

COUPE E
 1:200 0 5

