


Overview (Google Maps)

Situation 1:500

Floorplan 1:100


Floorplan optimized (feasability study) 1:100

## Situationsübersicht (Ausschnitt Google-Maps)

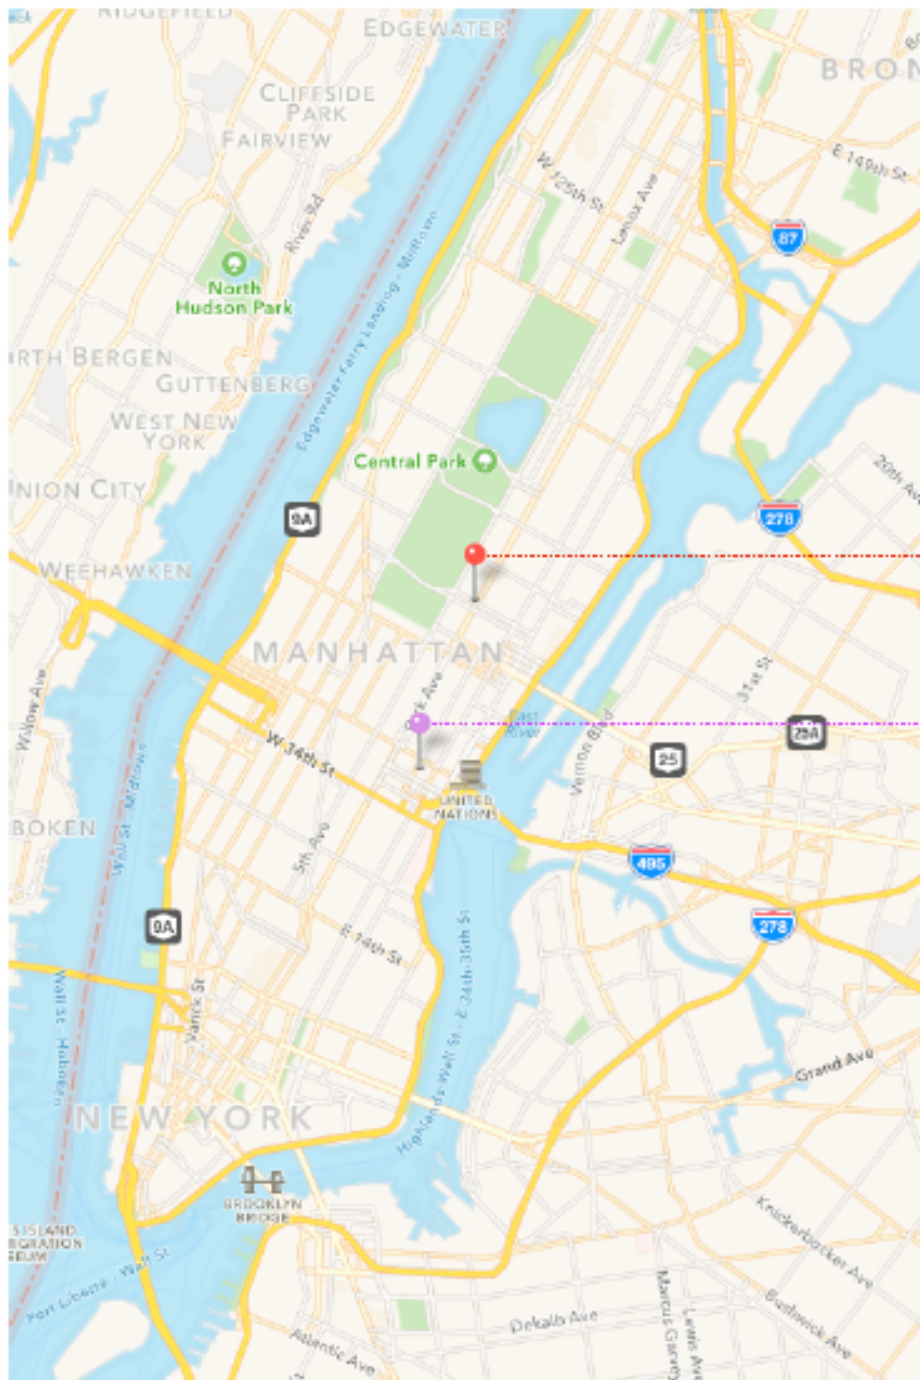


GK Residenz  
640 Park Ave.

Mission of Switzerland  
633 3rd Ave.

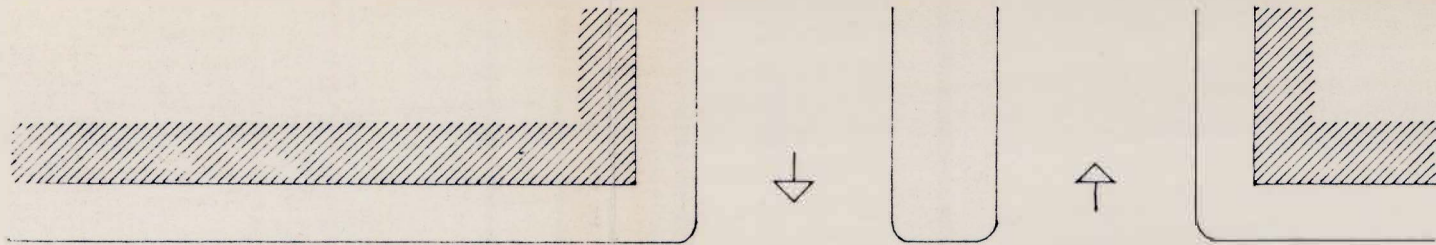


EAST 67<sup>TH</sup> STREET

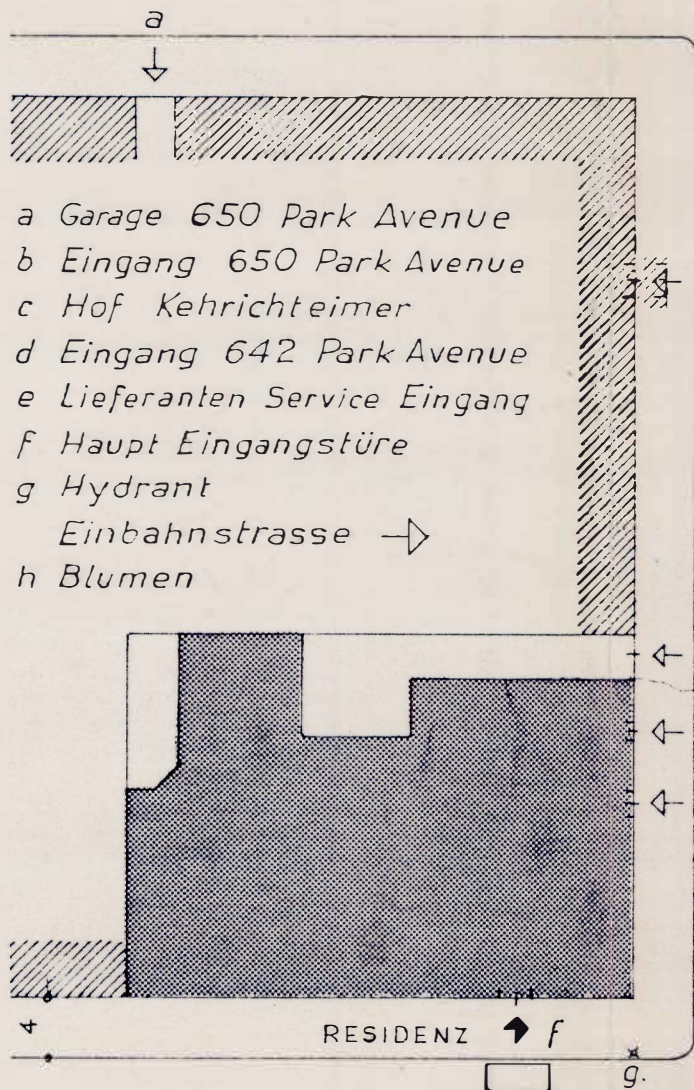





- a Garage 650 Park Avenue
- b Eingang 650 Park Avenue
- c Hof Kehrichteimer
- d Eingang 642 Park Avenue
- e Lieferanten Service Eingang
- f Haupt Eingangstüre
- g Hydrant
- Einbahnstrasse →
- h Blumen

11 m EAST 66<sup>TH</sup> STREET

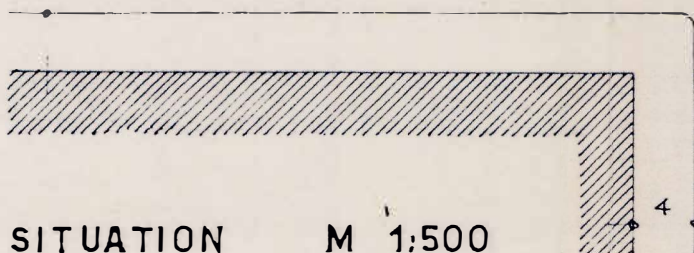



SITUATION

M 1:500

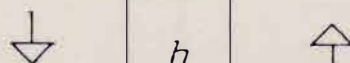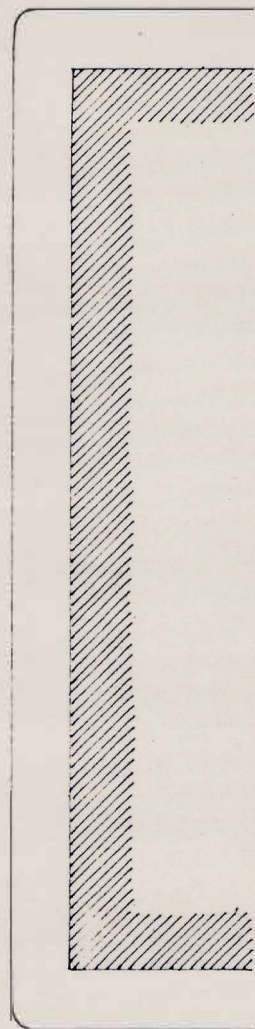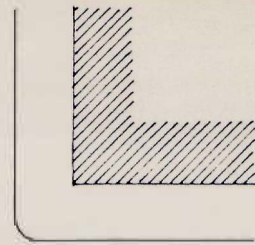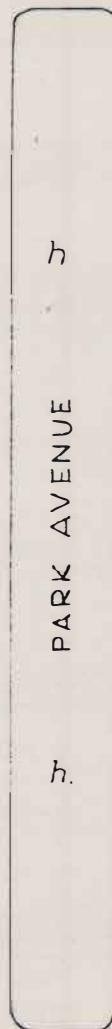

13 m 7 13 m

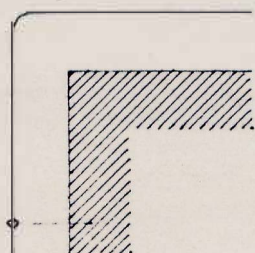

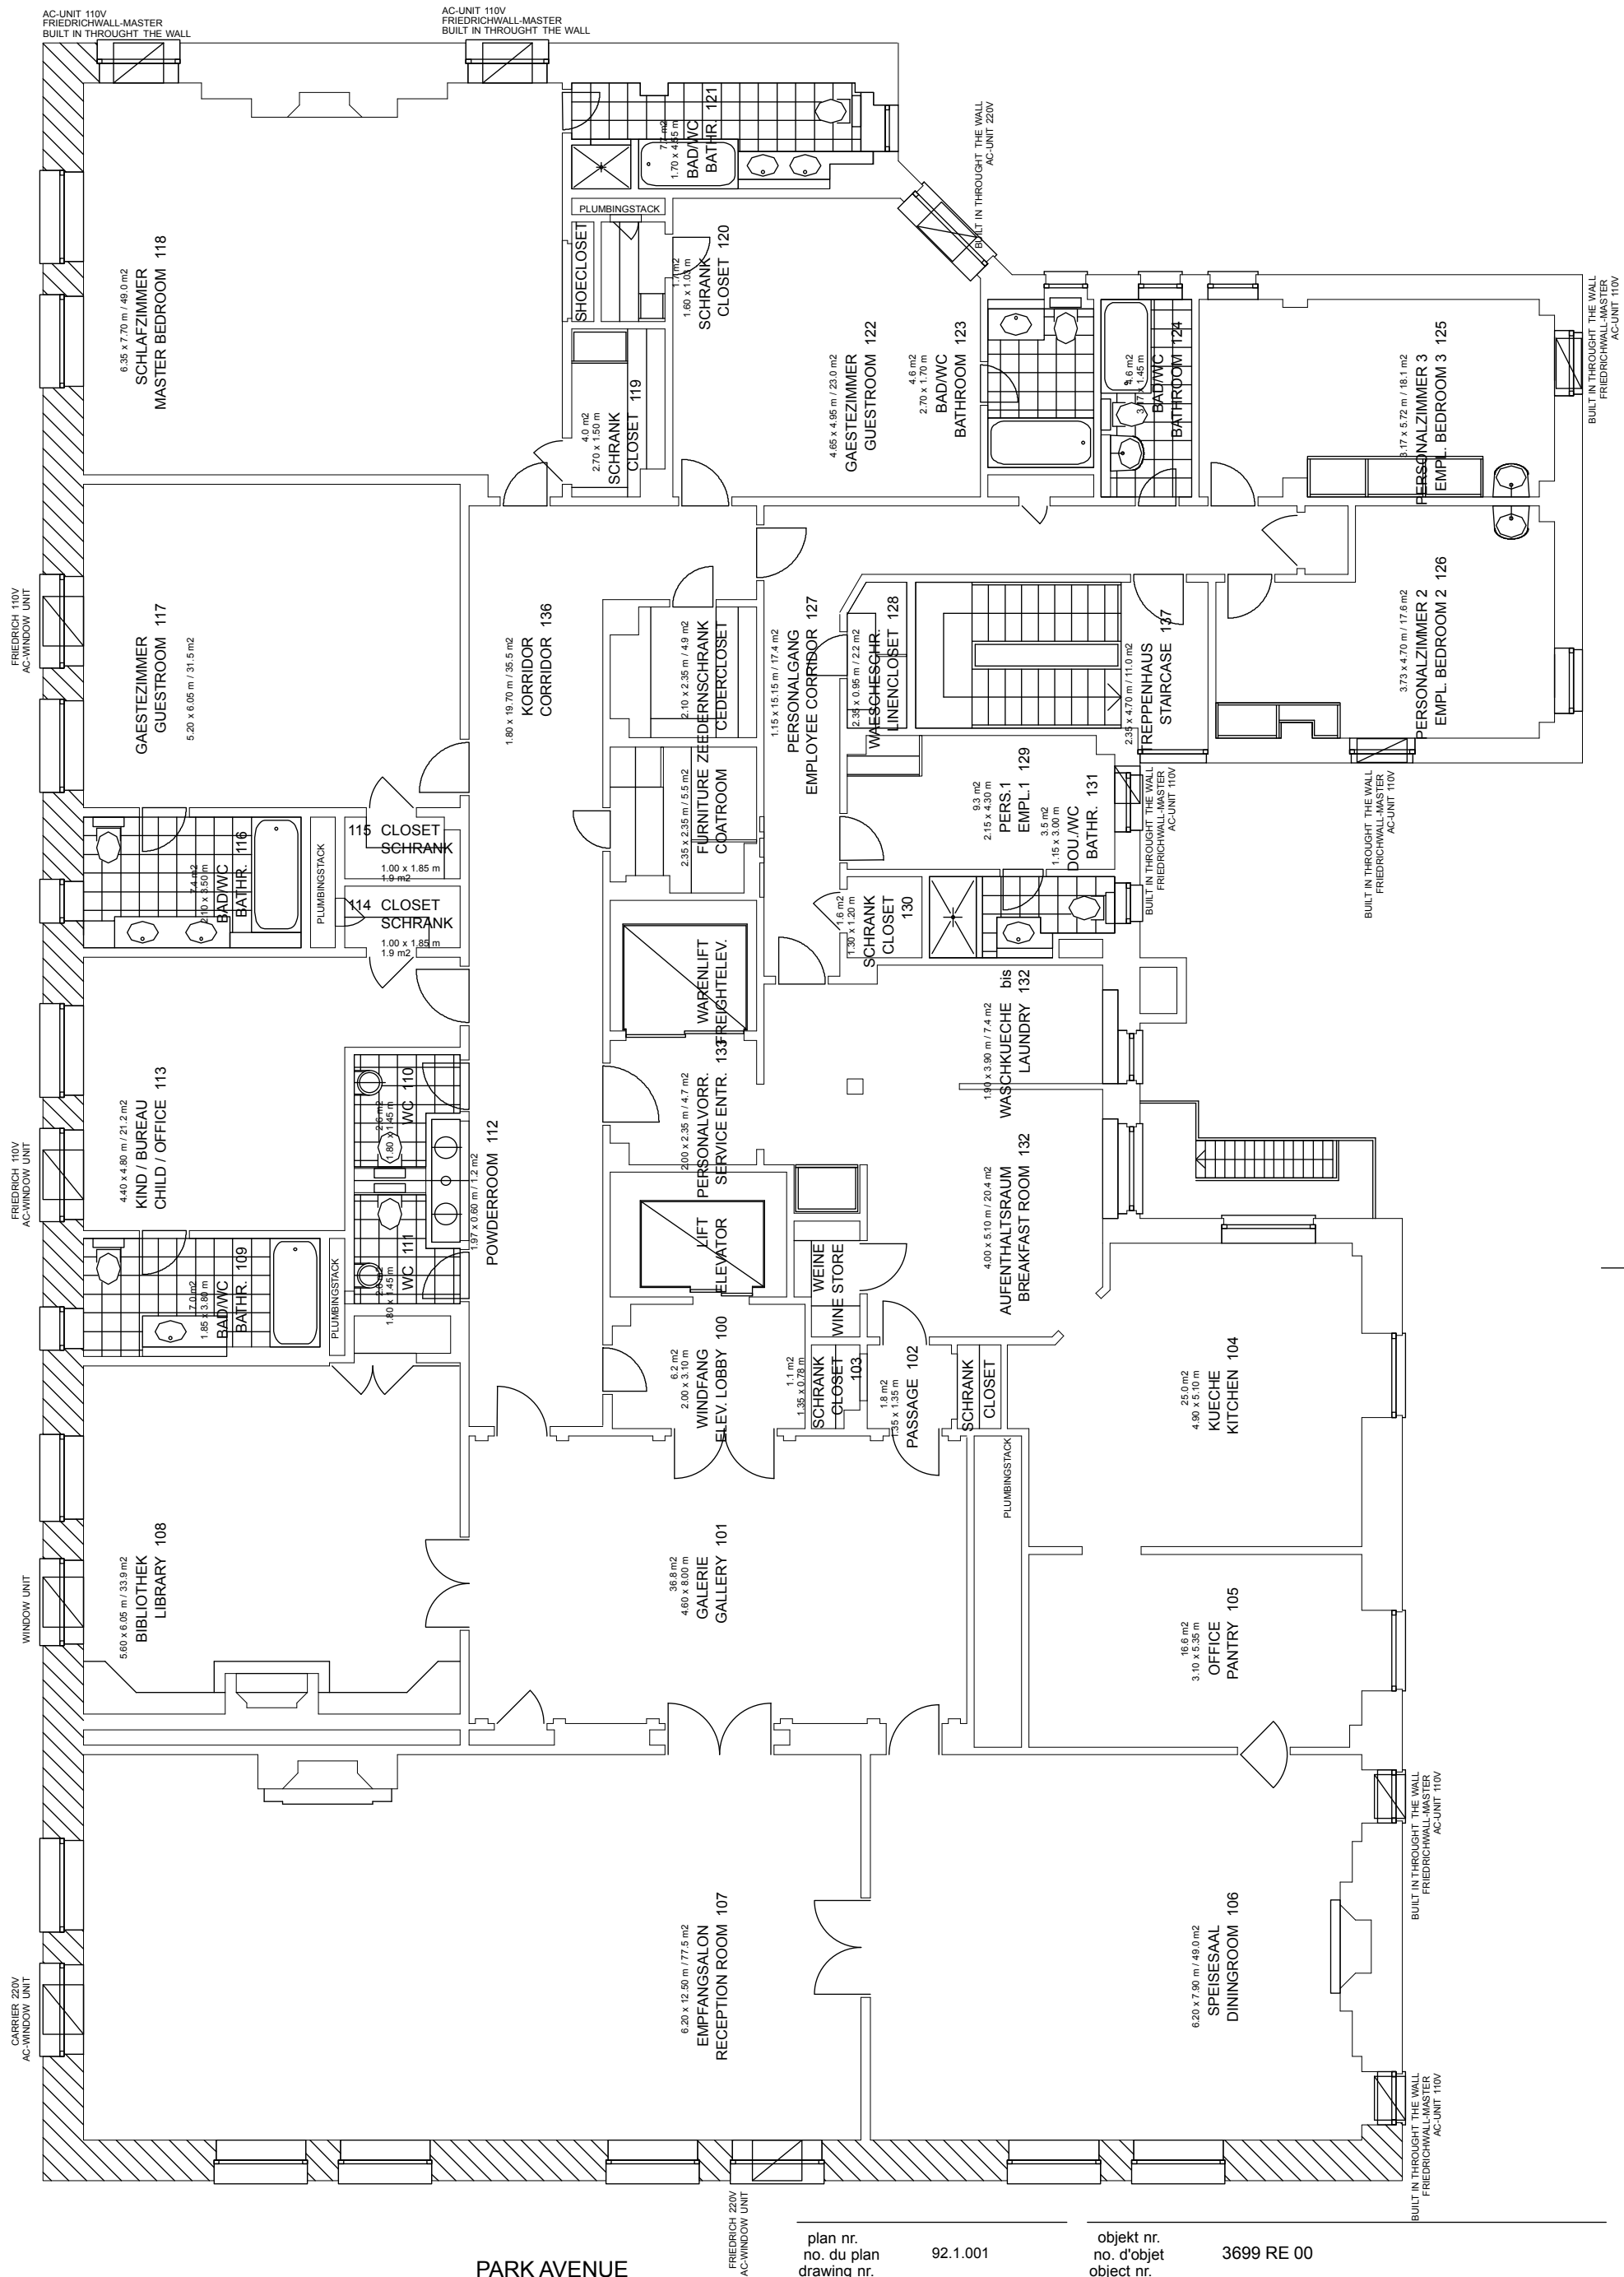

A diagram showing a semi-circular sector. The sector is defined by a central angle of 90 degrees, indicated by a small square at the vertex. The arc of the sector is labeled with the letter 'z'.


plan nr. no. du plan drawing nr.	92.1.001
massstab échelle scale	1:100
datum date date	17. August 1998
gezeichnet dessiné drawn	Schenker&Stuber Architekten AG Sandrainstrasse 3 3007 Bern / js
grösse dimension sheet size	42 x 30

640 PARK AVENUE 12TH FLOOR



Bauten Im Ausland  
Batiments A L'etranger  
Buildings Abroad

LIMESTONE FAÇADE [ NEEDS LANDMARKS-APPROVAL ]  
KALKSTEINFASSADE [ BENÖTIGT BEWILLIG.DENKMALPFLEGE ]

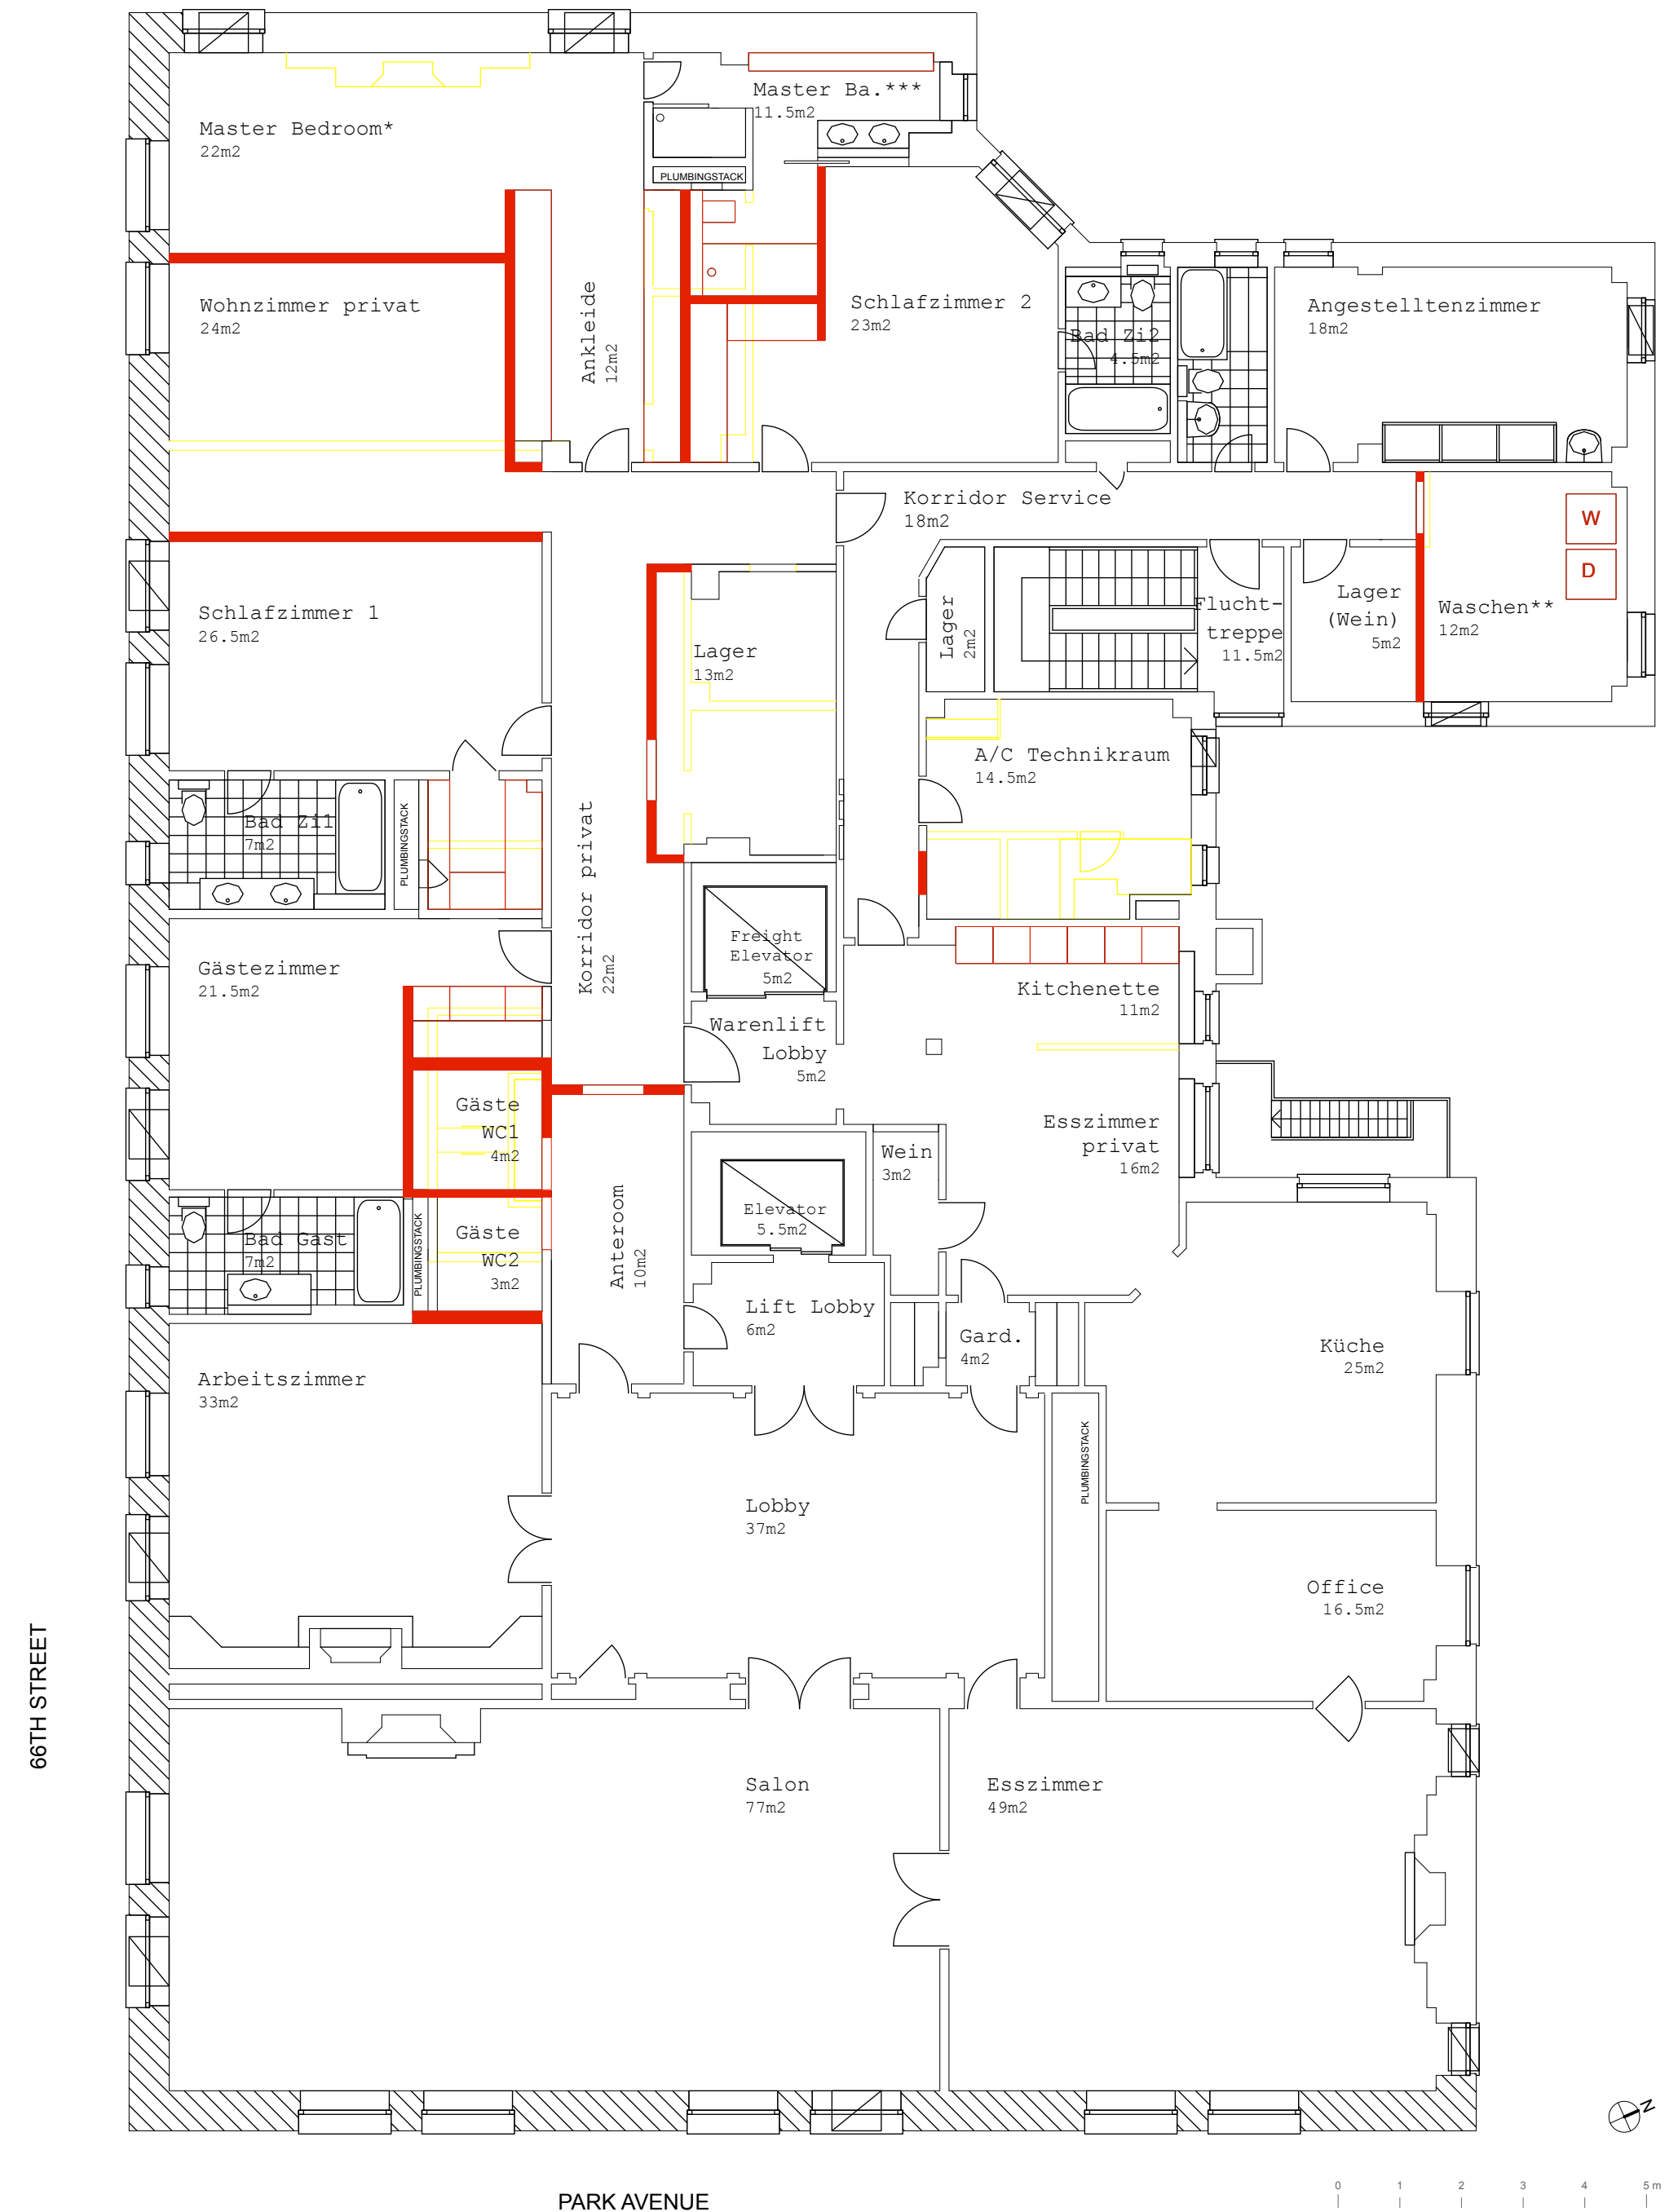

VARIANTENSTUDIE

TN10/3699.005 New York GK RE  
**Grundriss optimiert 1:100**

ro.ma. roeoesli & maeder gmbh  
03.12.2019/ma