


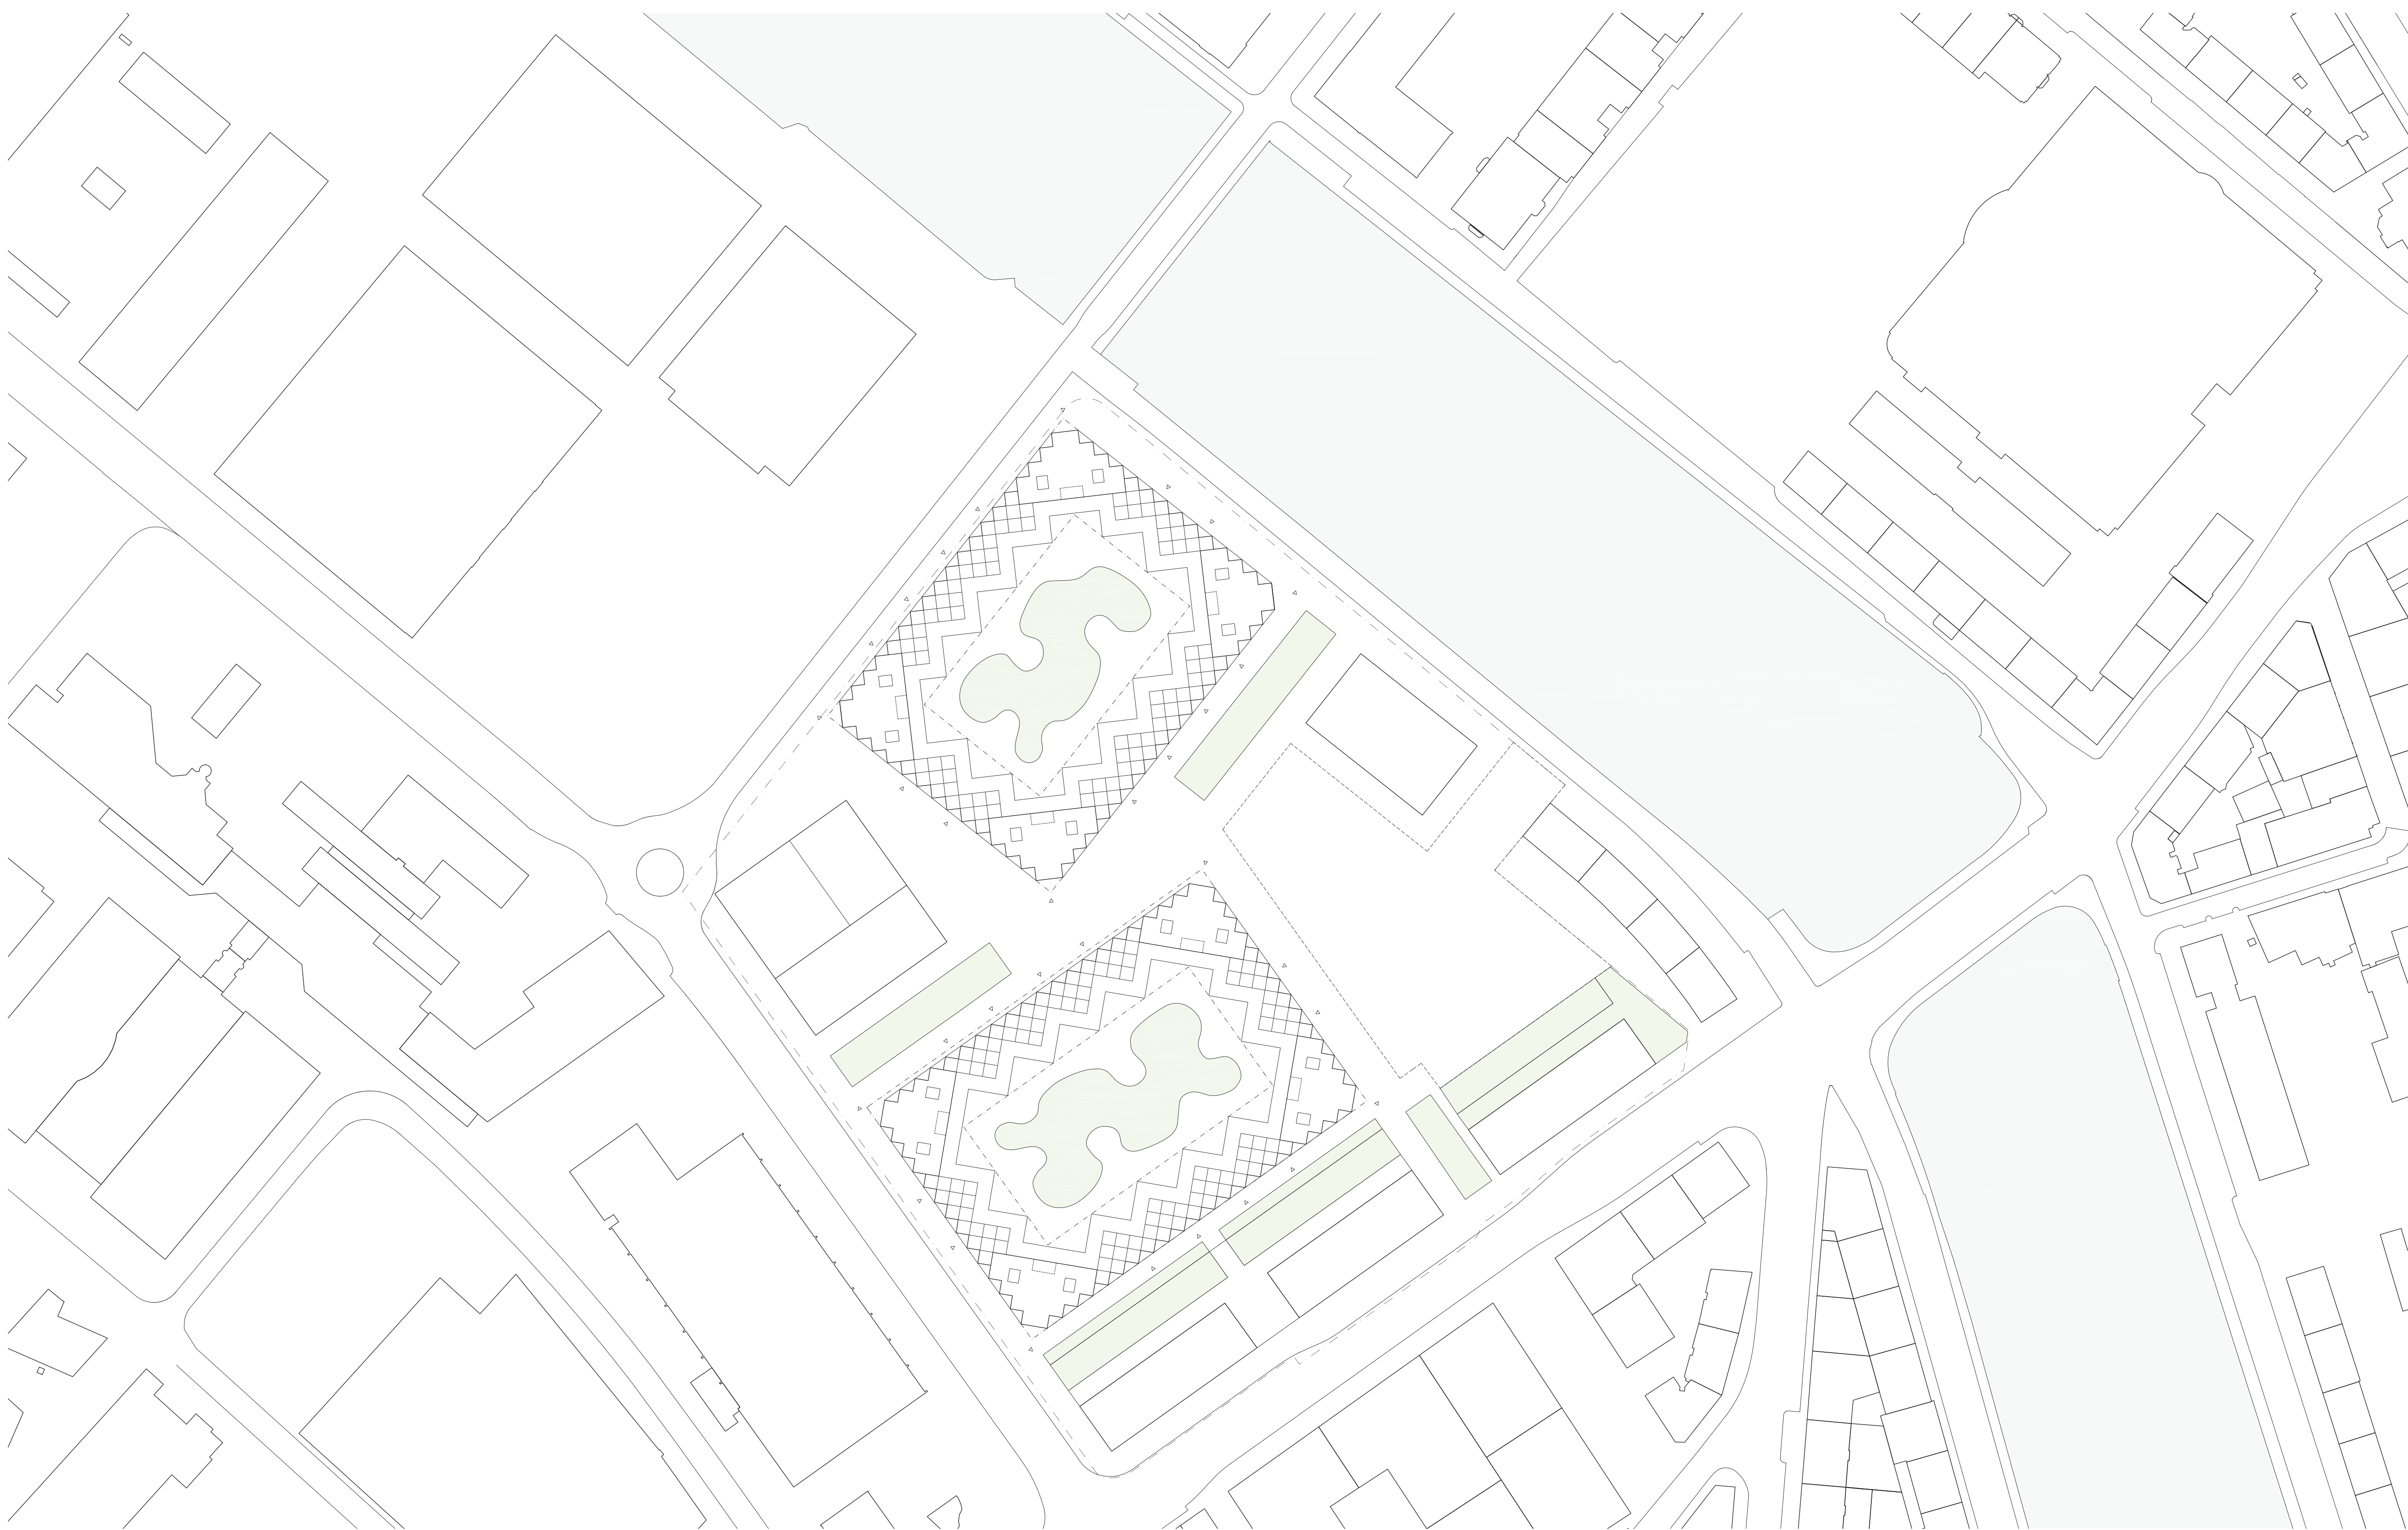


PLAN DE SITUATION 1:1000

VUE ESPACE PUBLIC




COUPE ILOTA 1:200



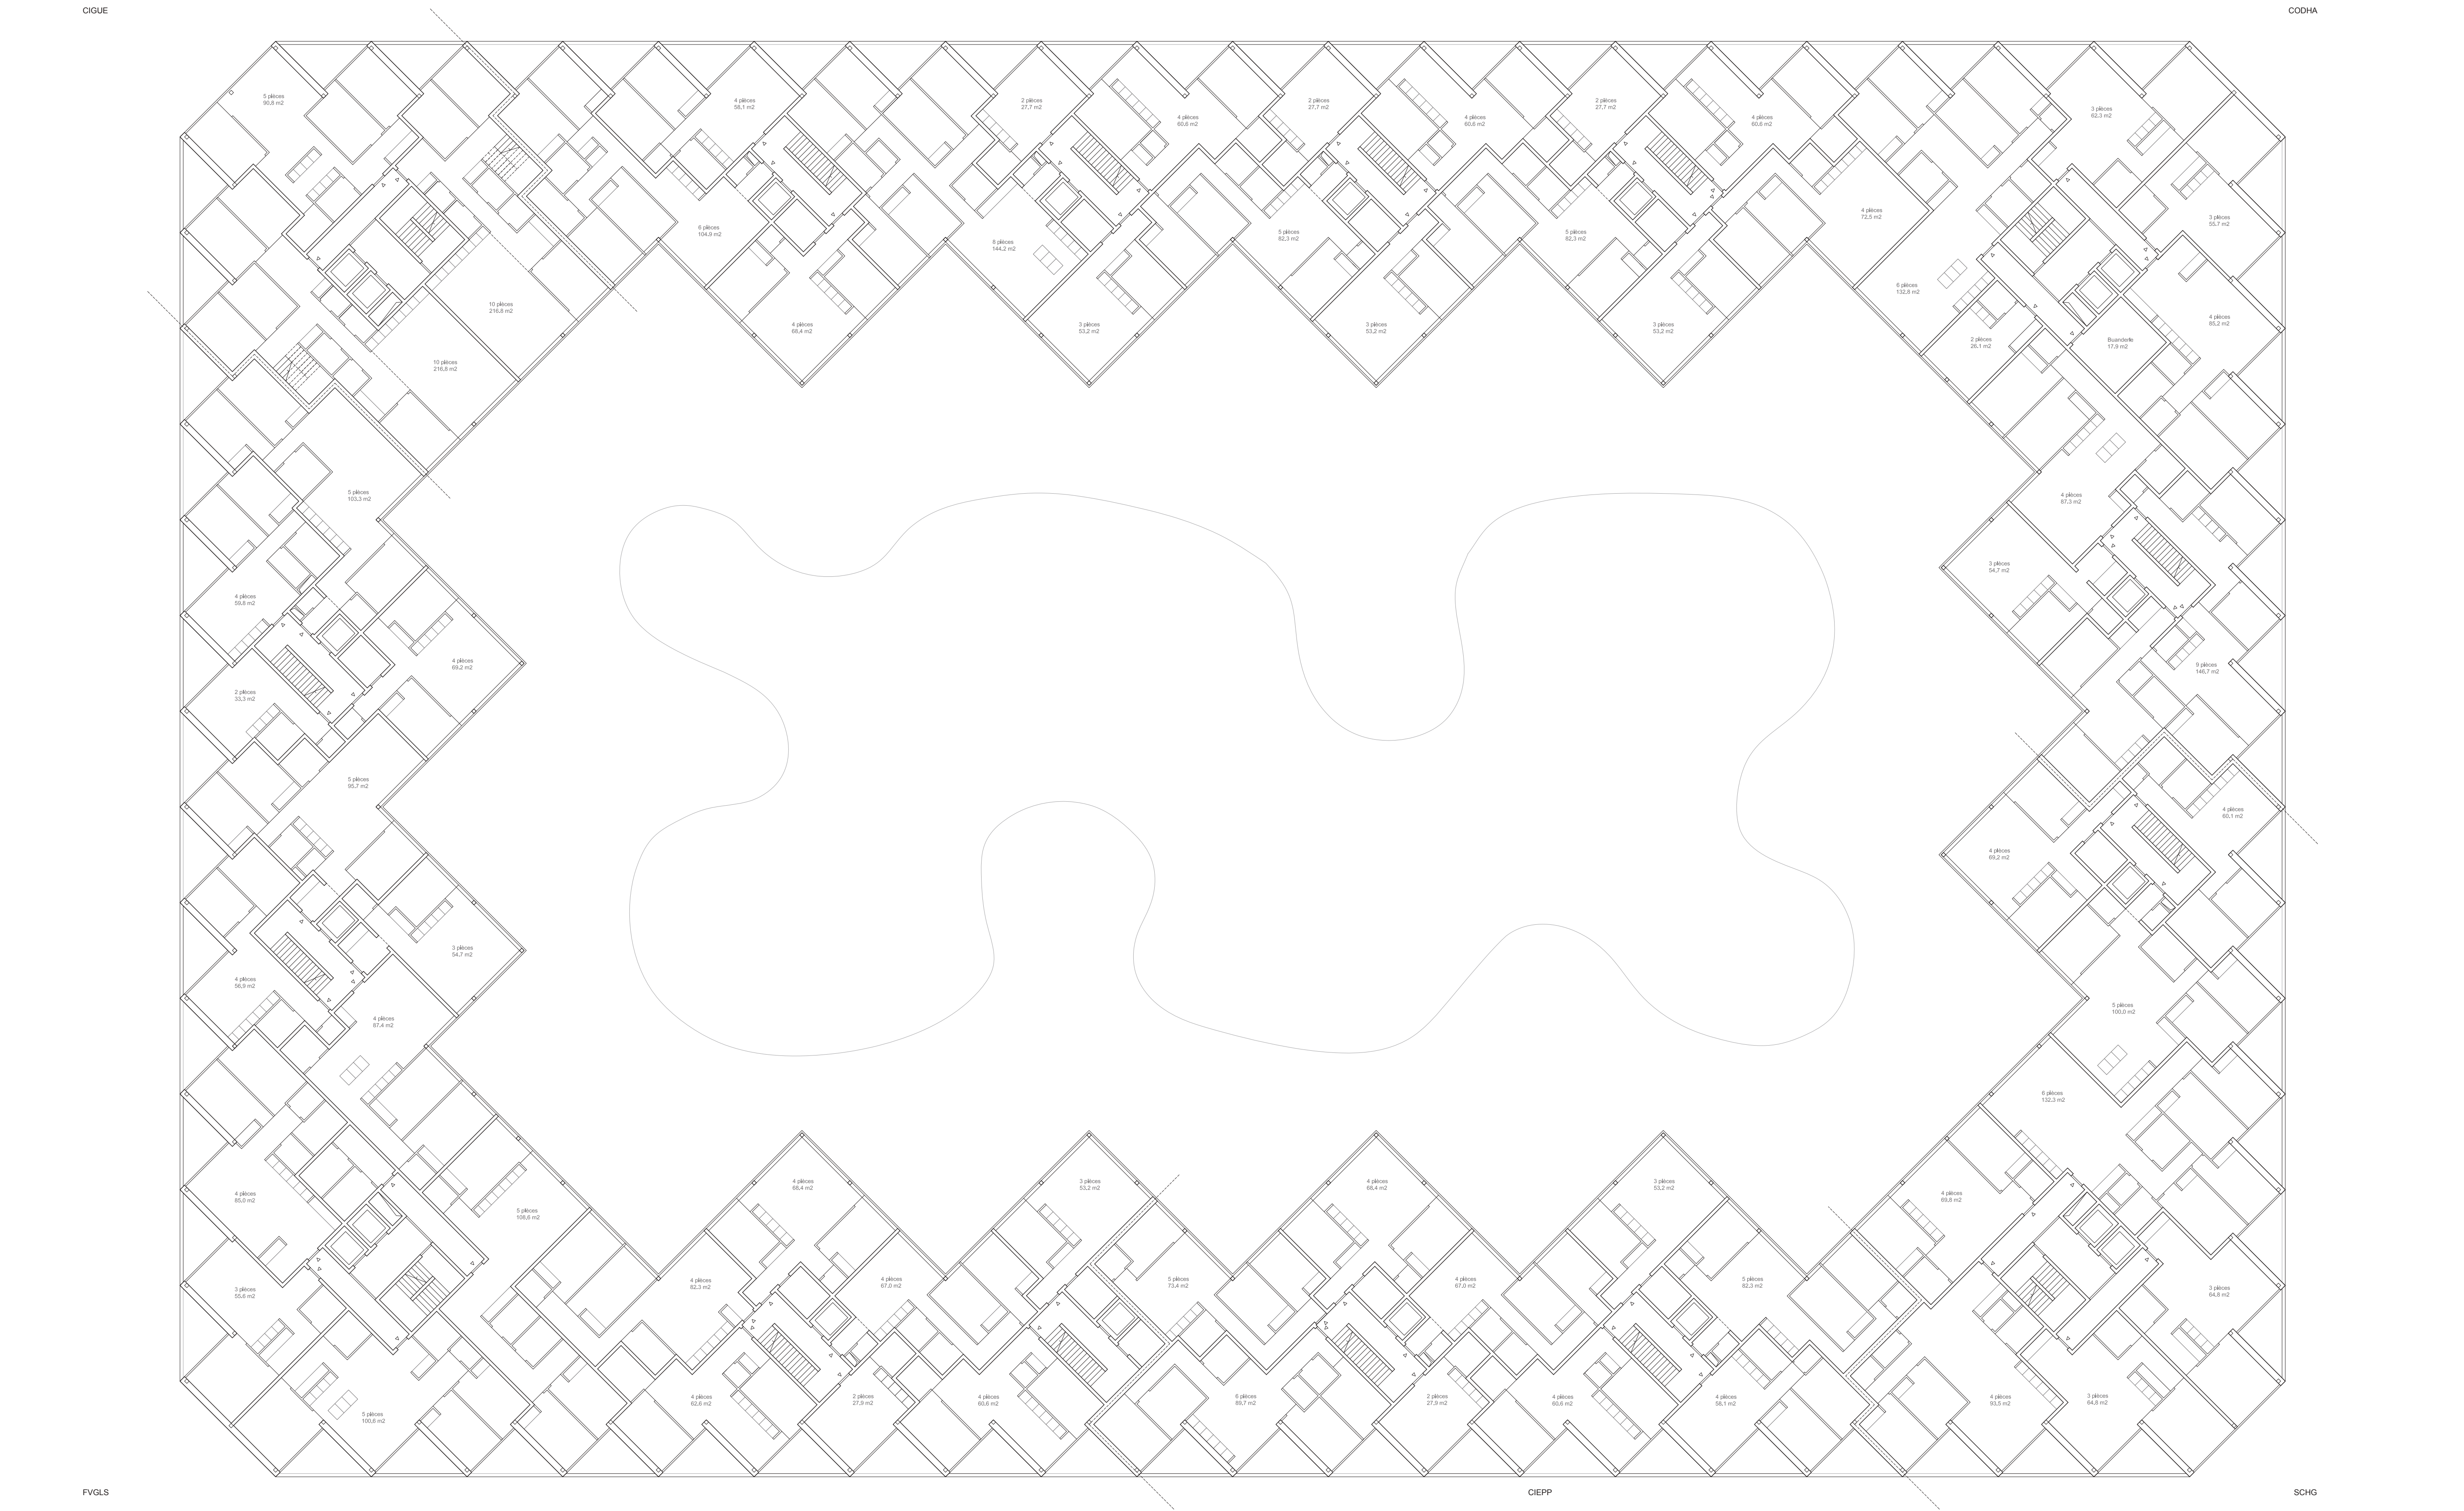


PLAN ETAGE TYPE ILOT A 1:200


REPARTITION INVESTISSEURS

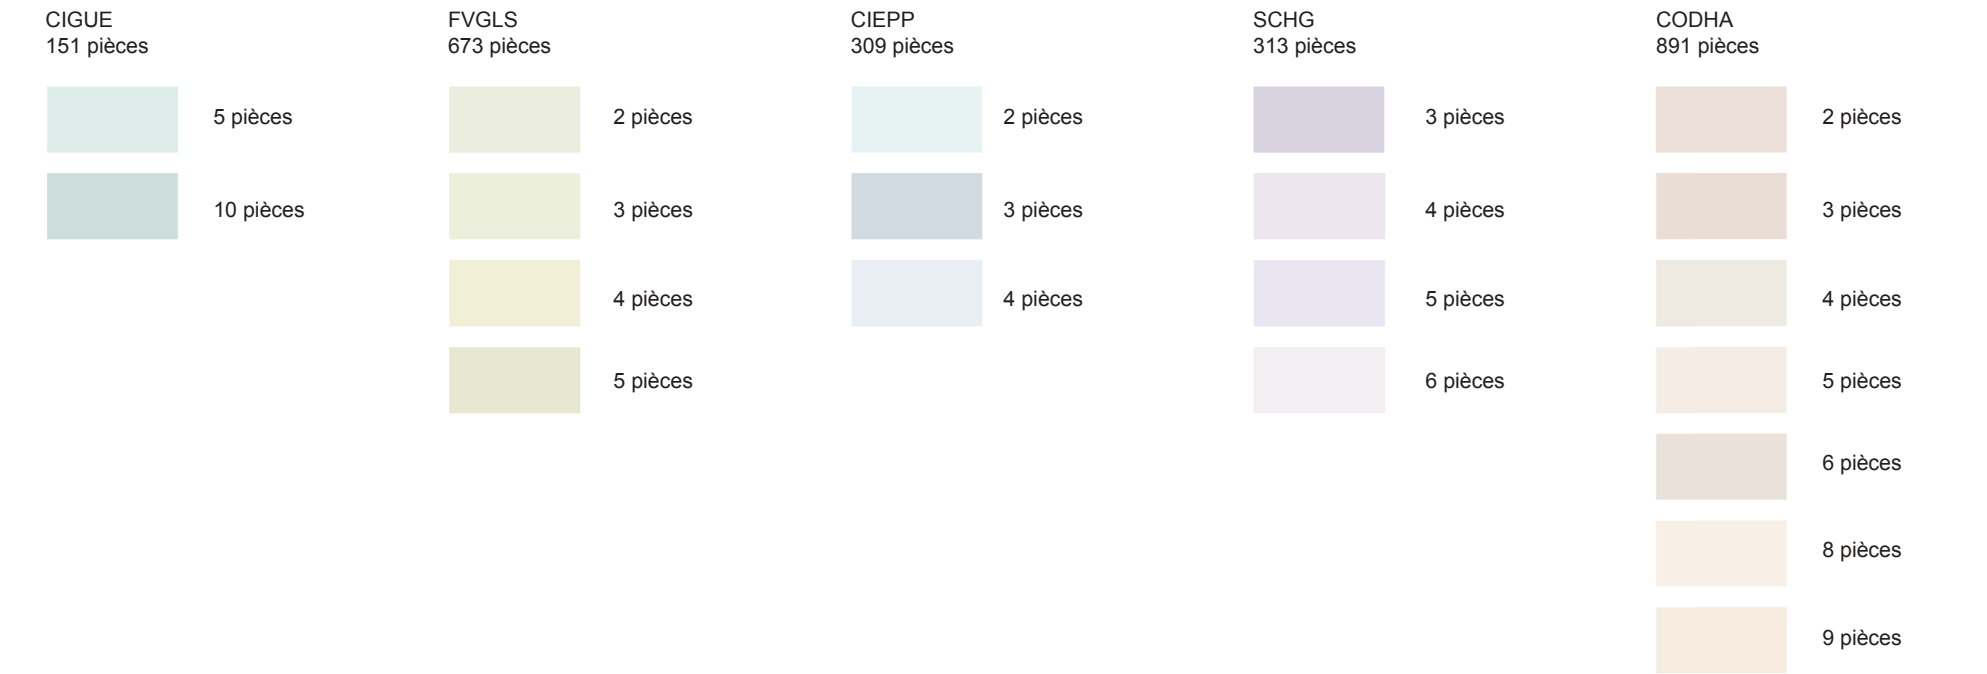


SCHEMAS

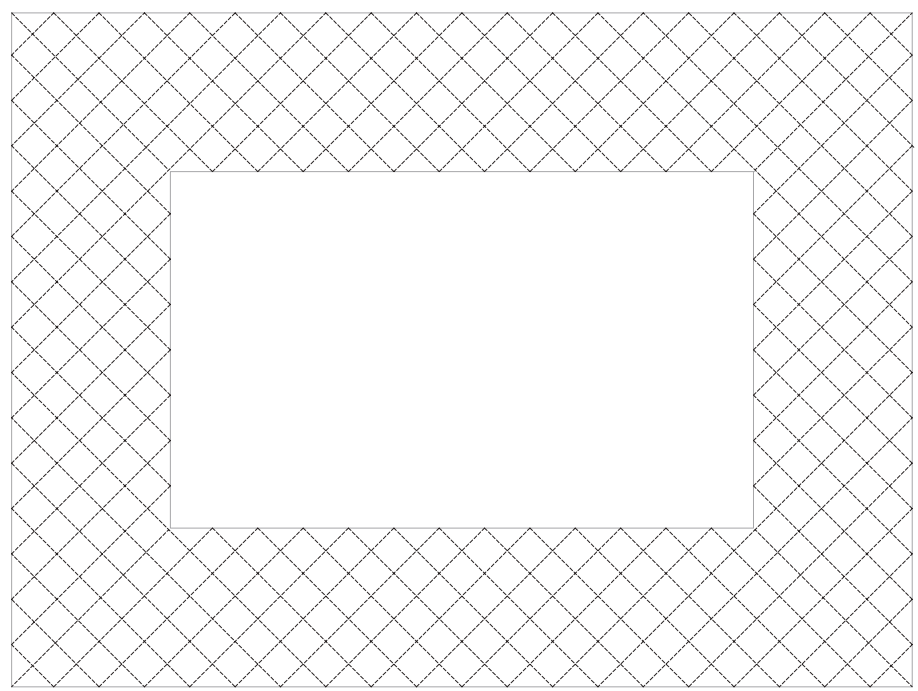

GRILLE

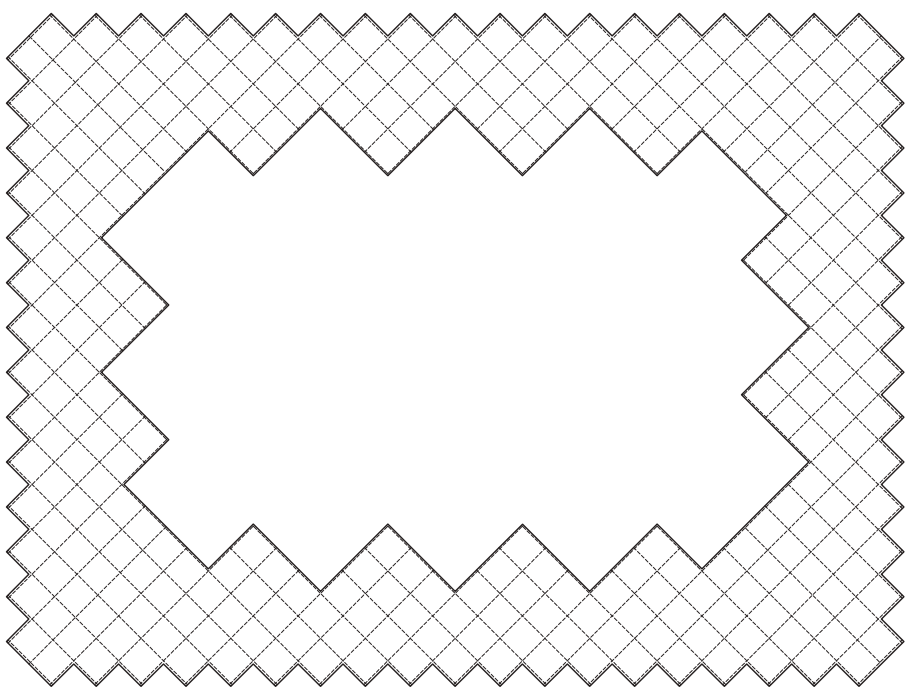

VOLUMETERIE

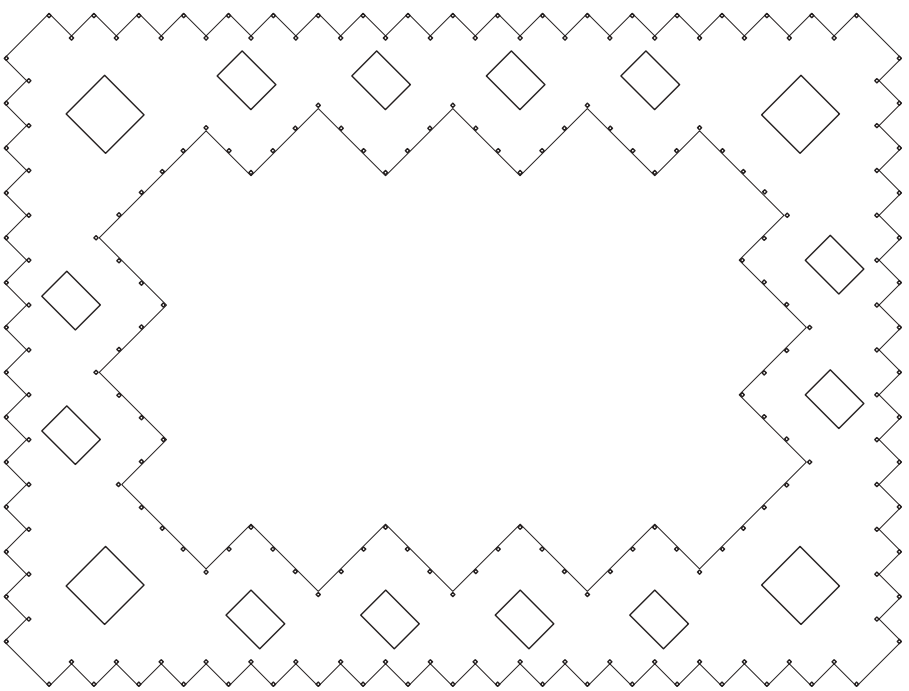


STRUCTURE

VUE TOITURE




CPEG

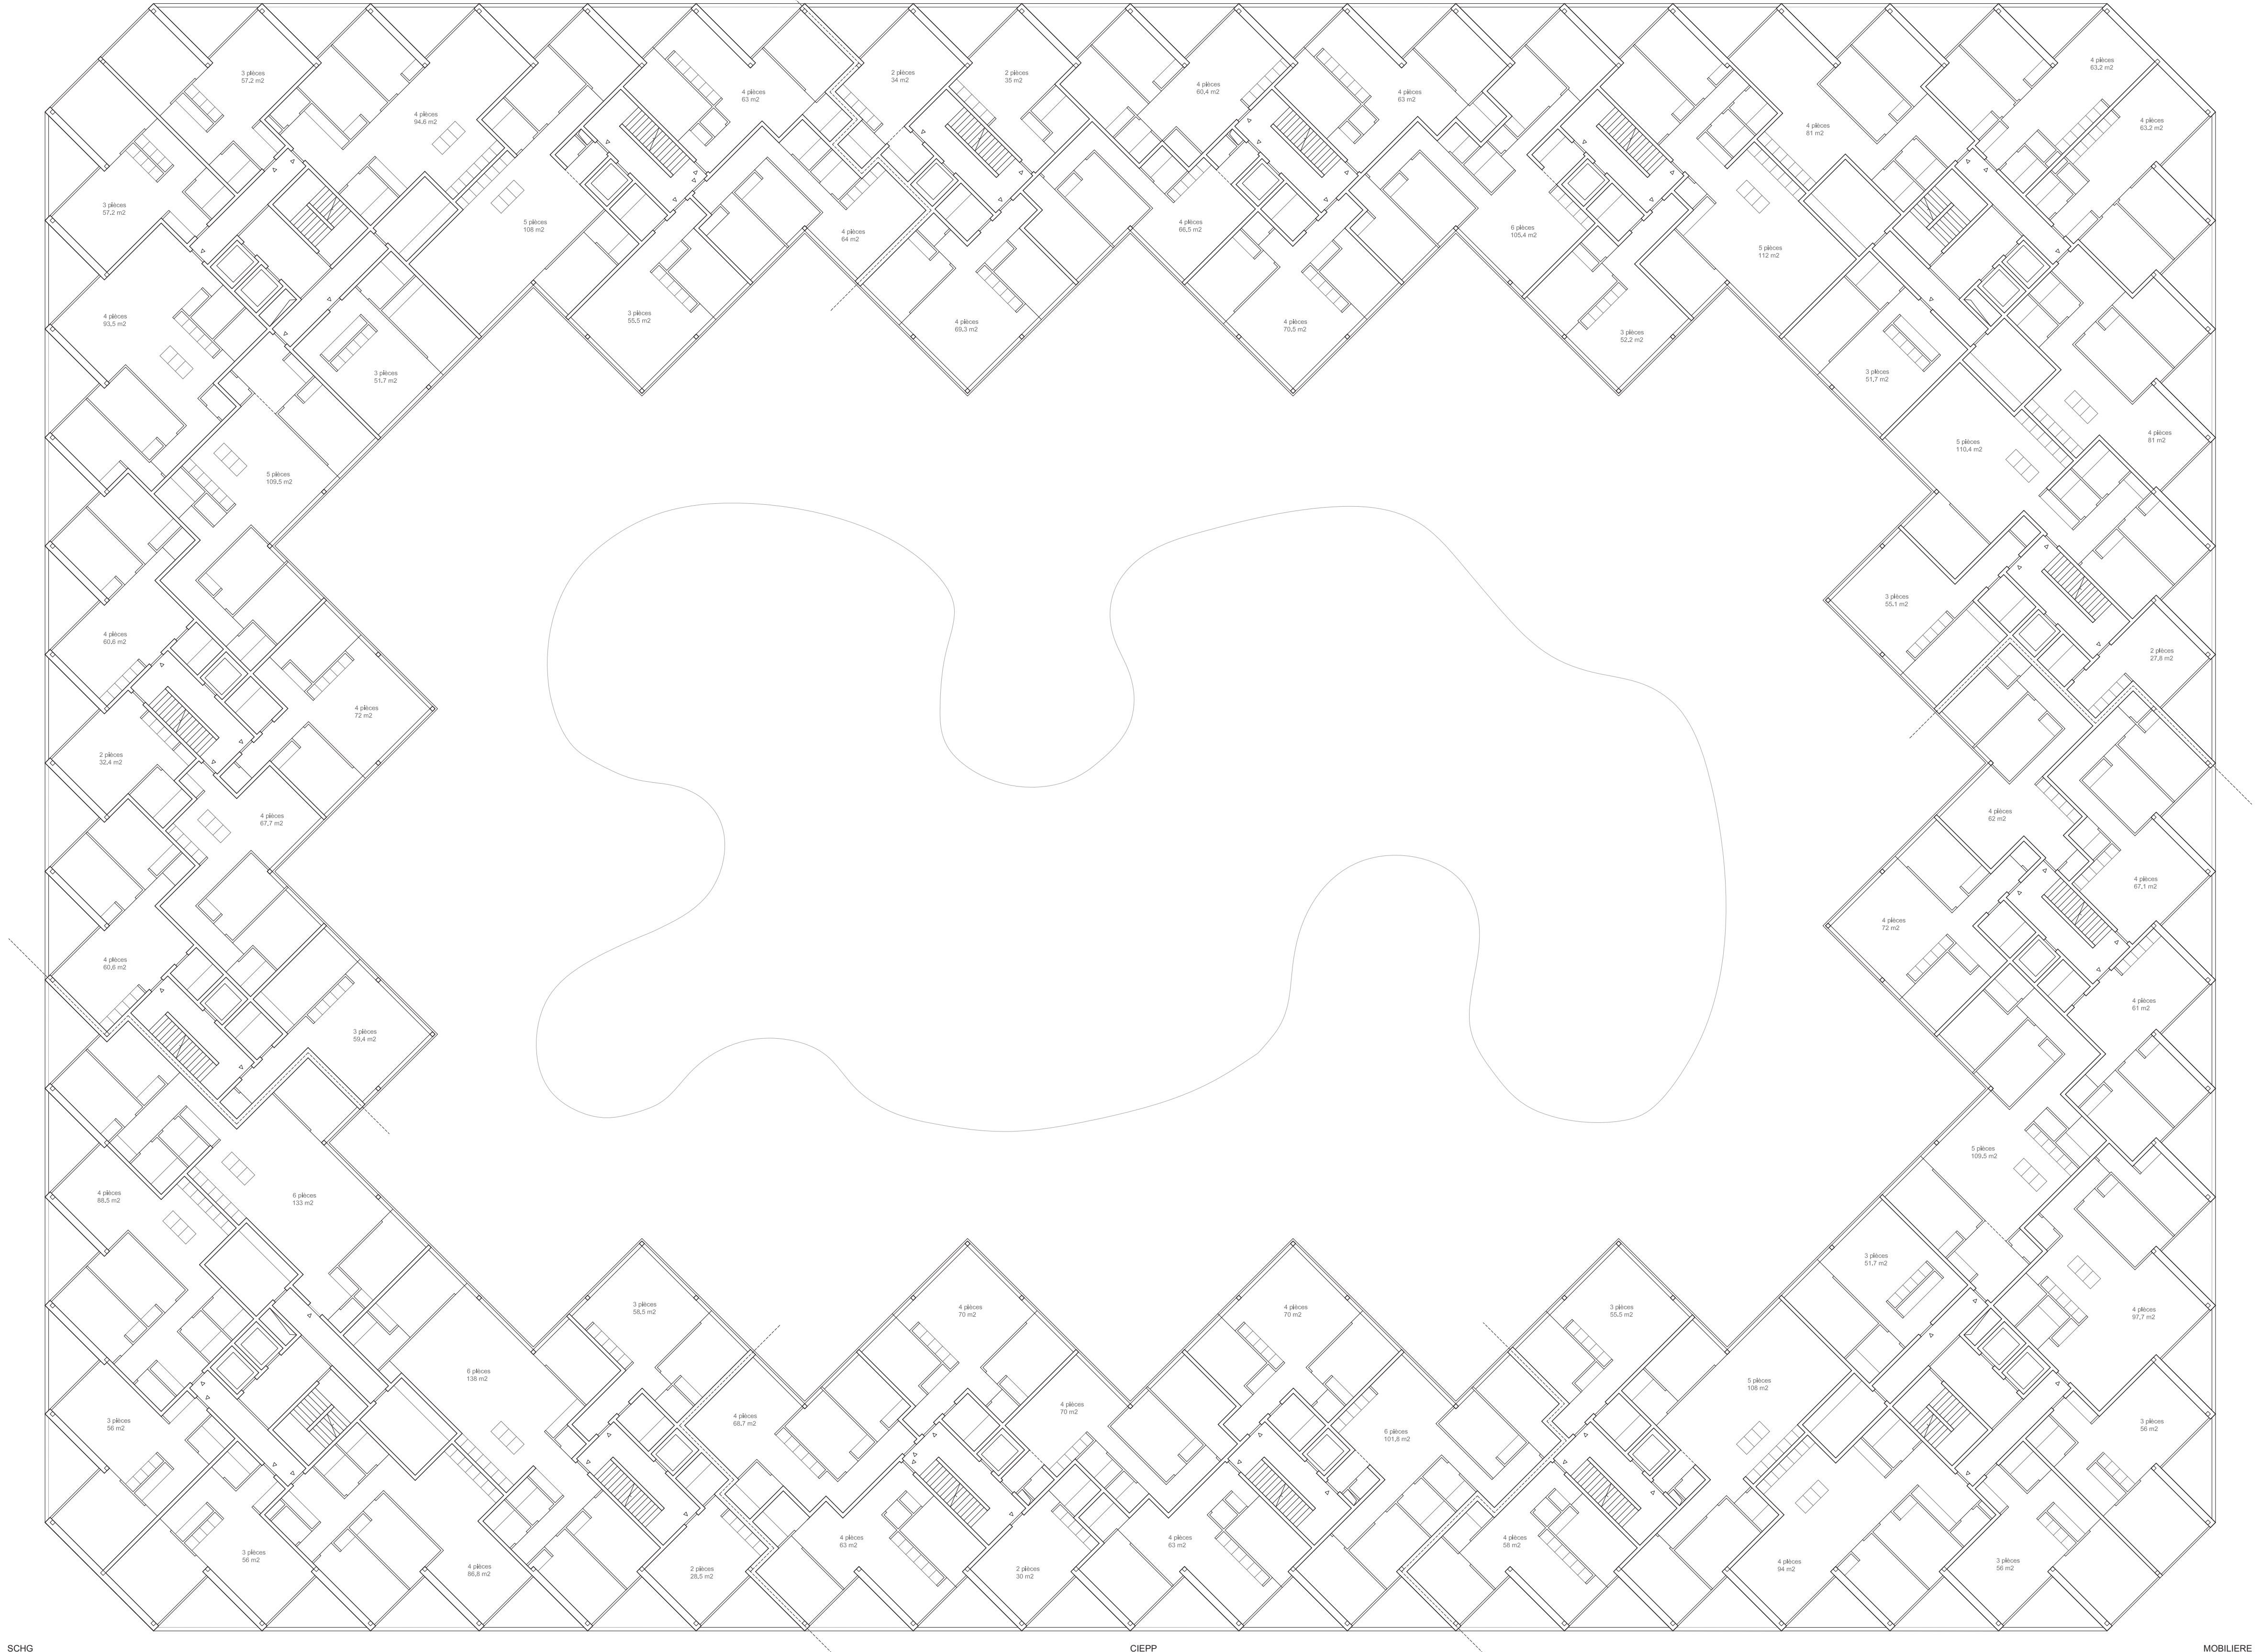


PLAN ETAGE TYPE ILOT B 1:200


TYPOLOGIES 1:100

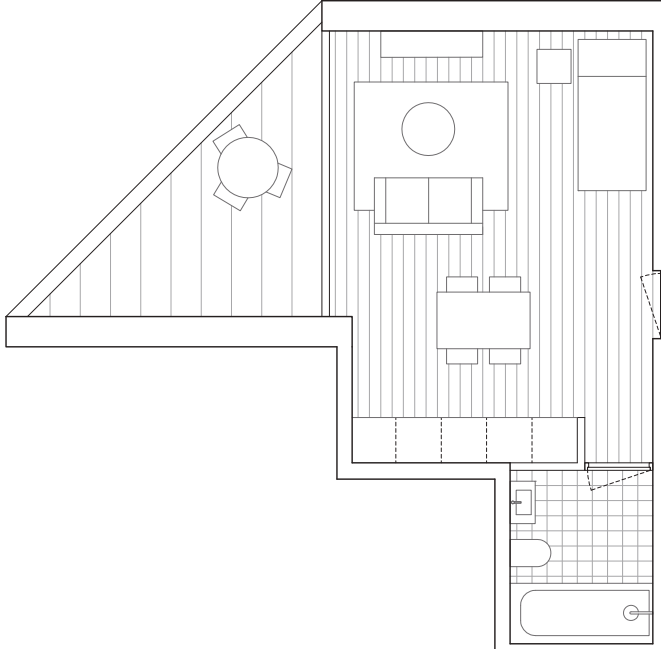


2 pièces / 27,2 m2

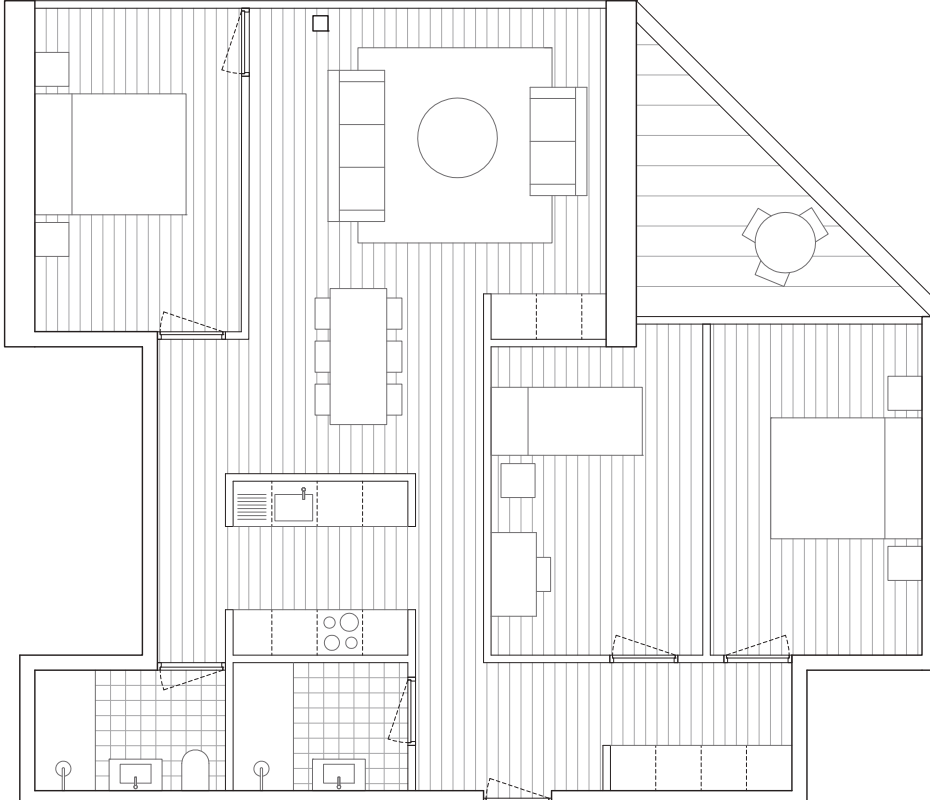


CIGUE

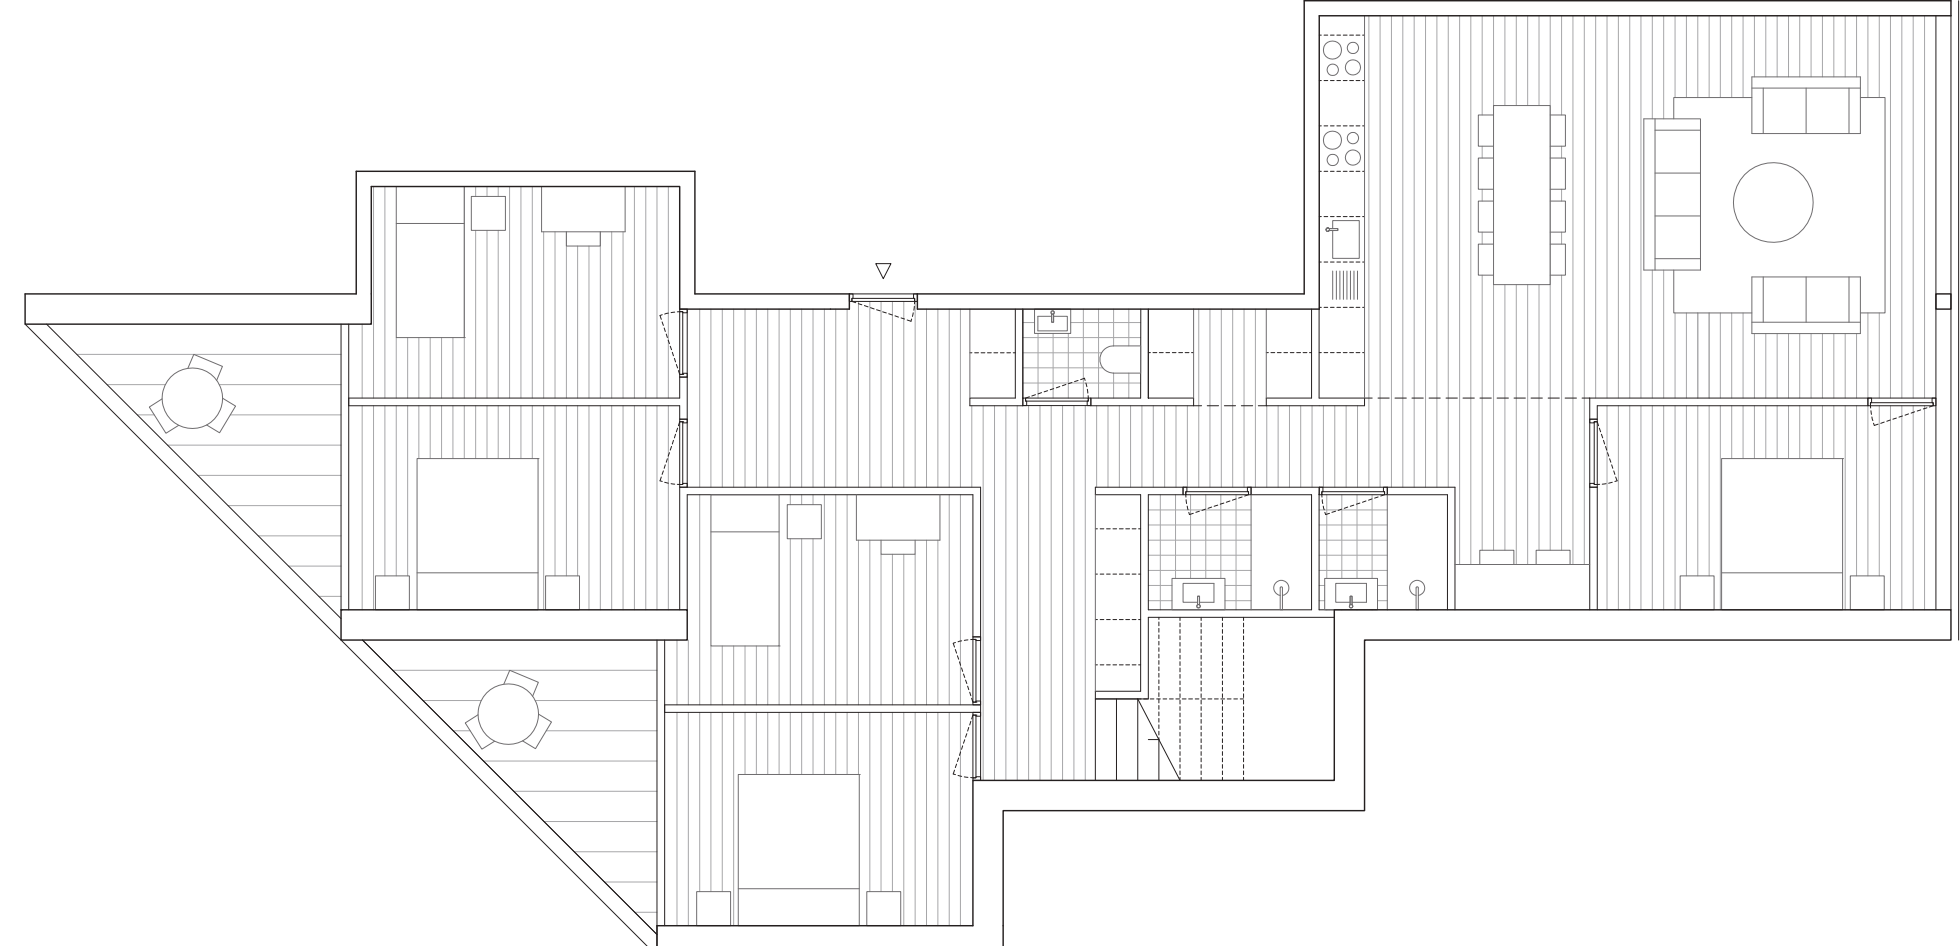



10 pièces / 216 g

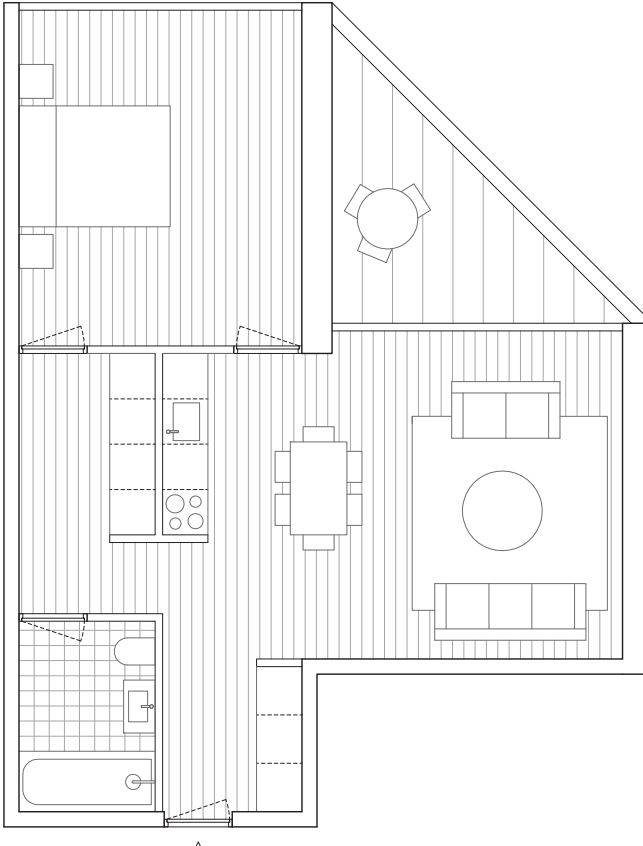


MOBILIARE / FVGLS / SCHG / CODHA

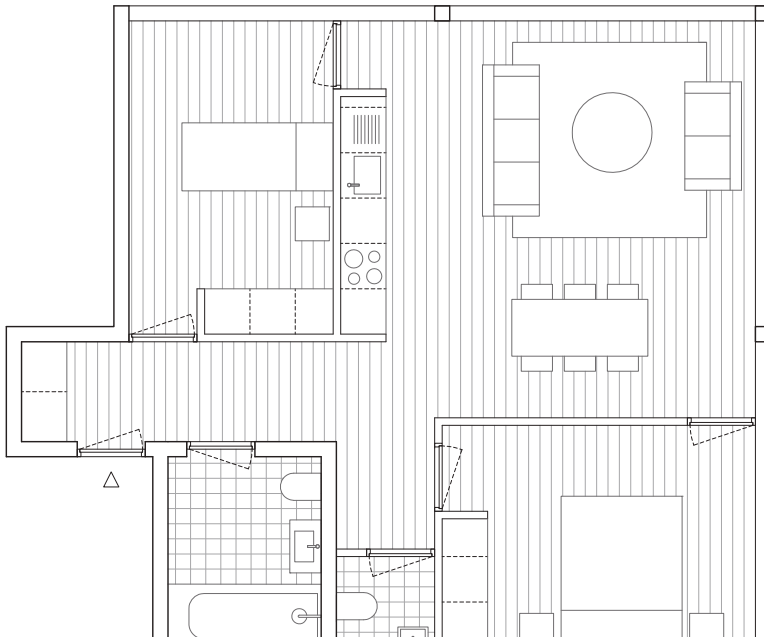


CPEG / MOBILIERE / FNGLS / SCHG / CIEPP / CODNA

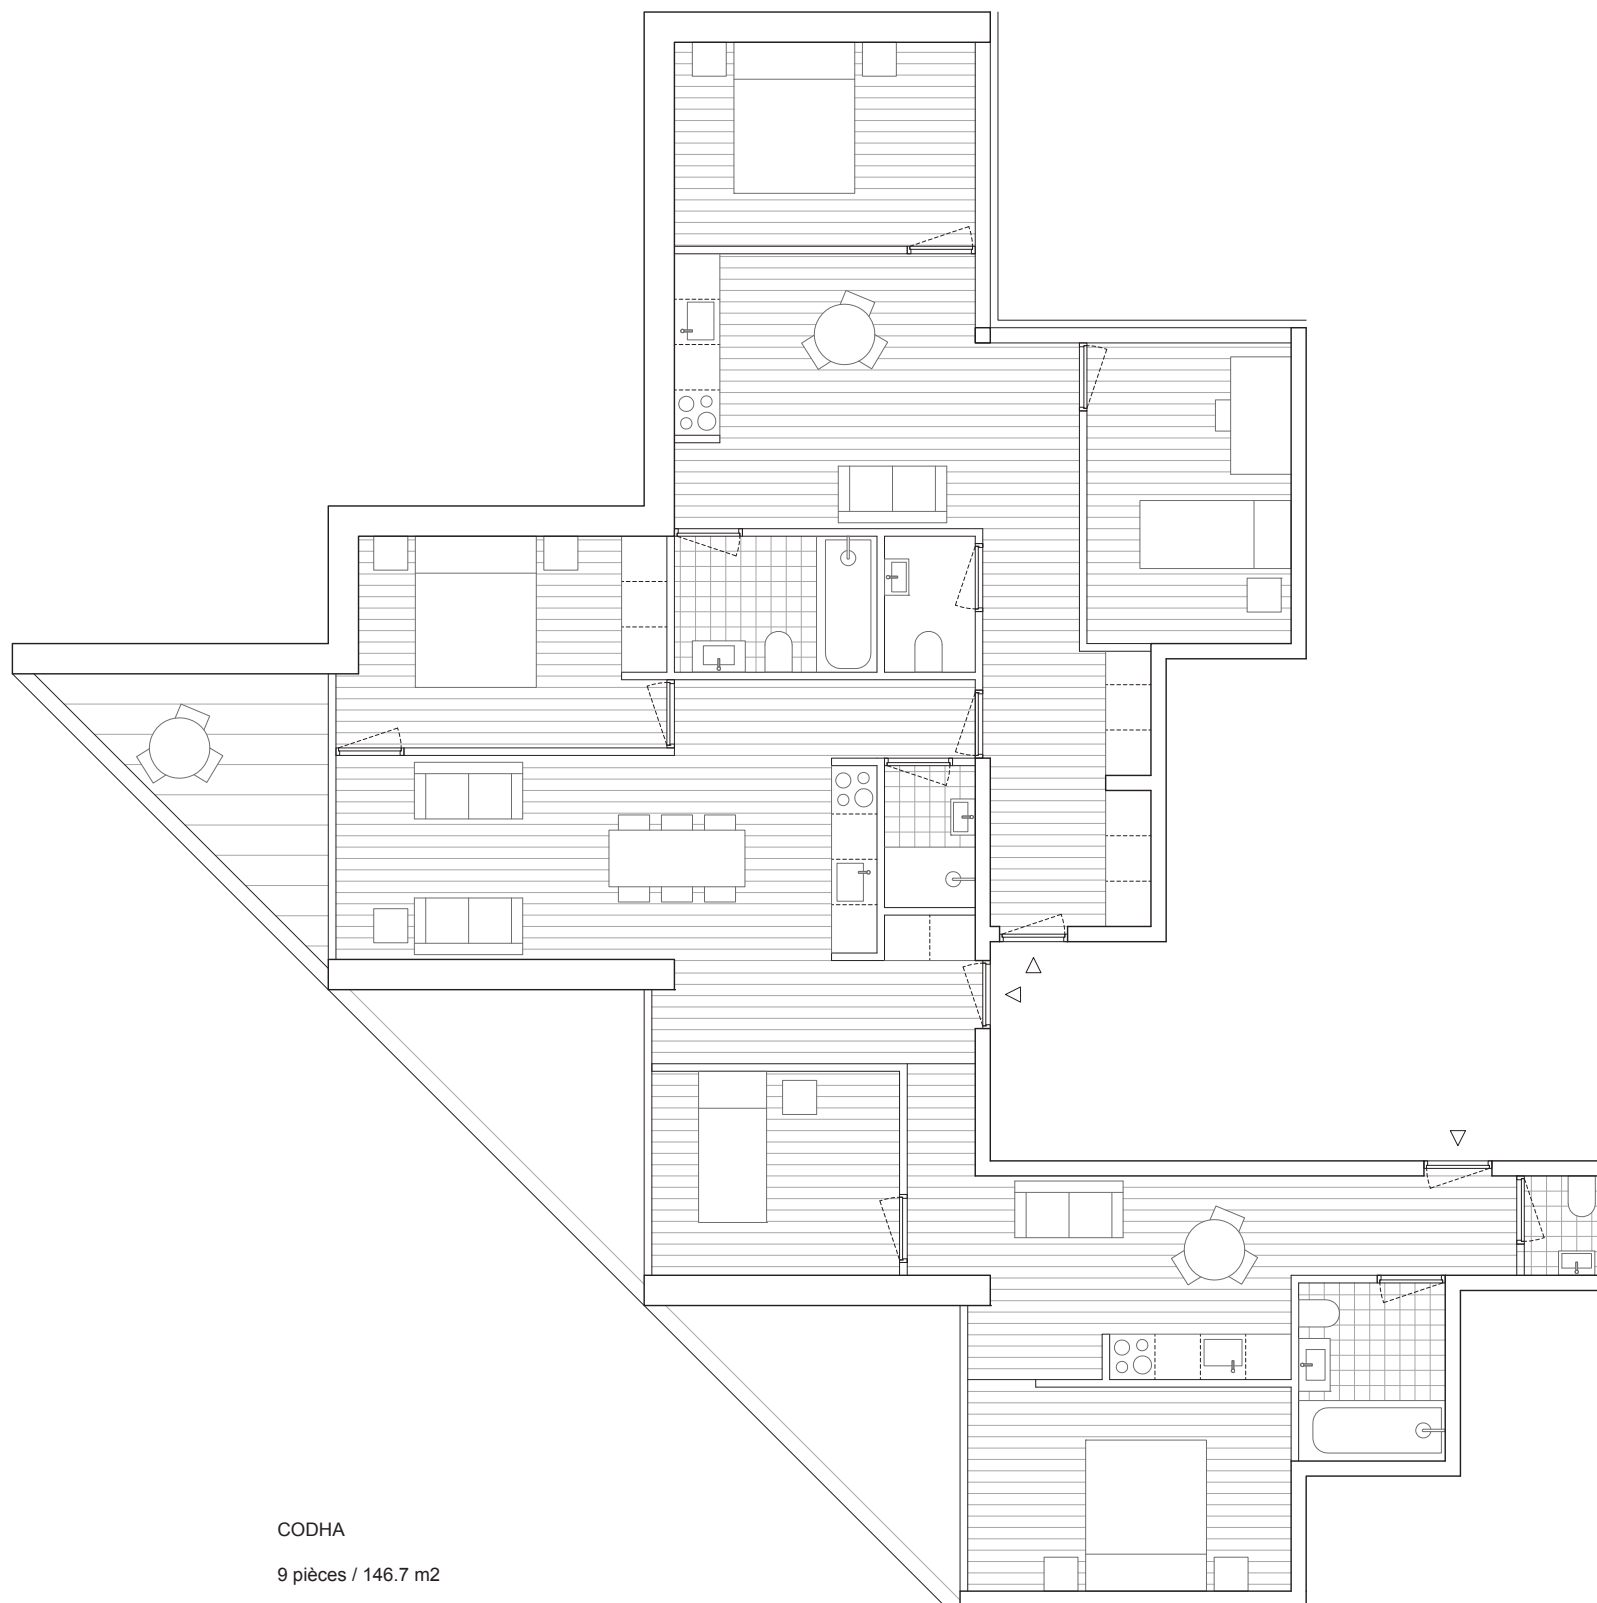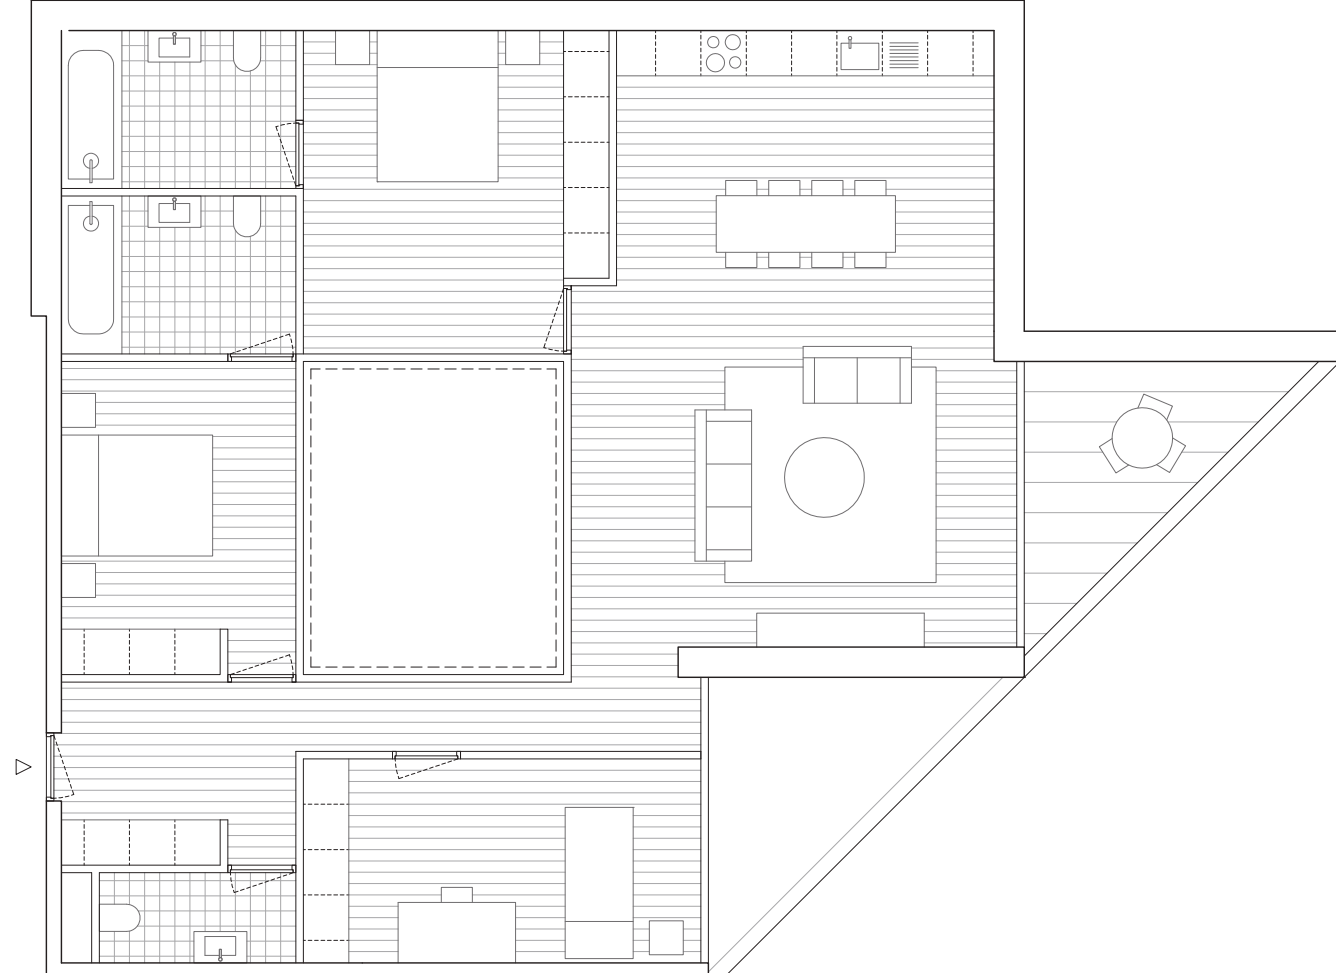CODHA
Quilómetros / 166.7 m


5 pièces / 119.0 m²

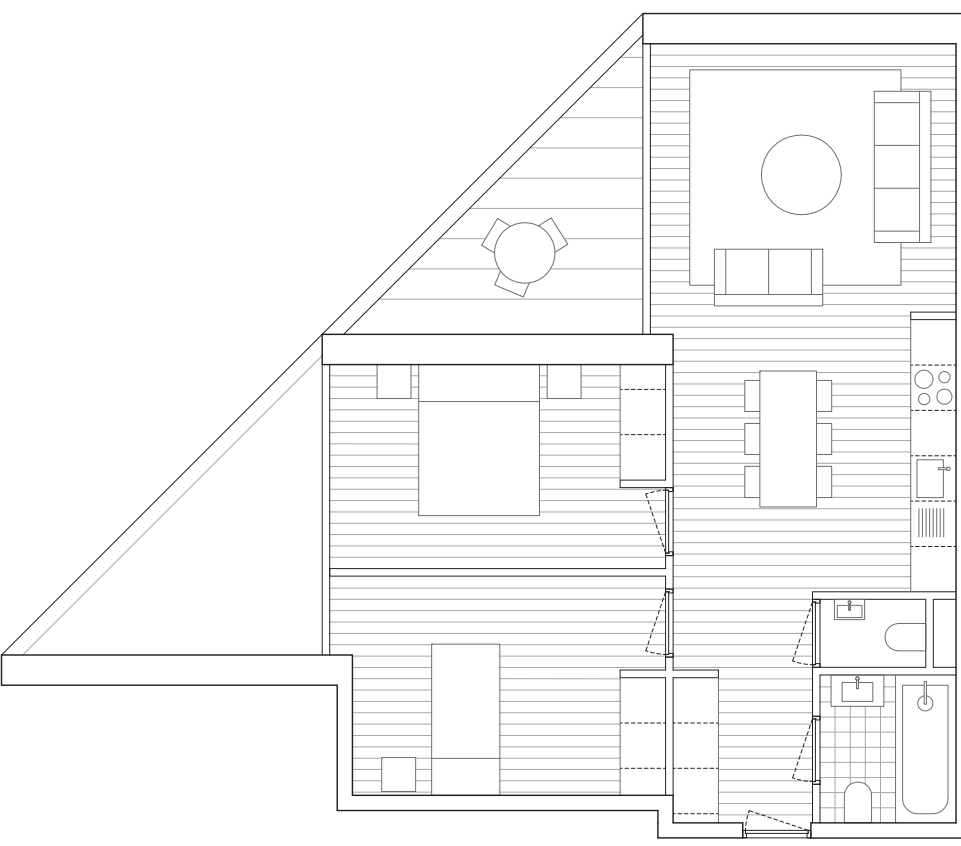

CPEG

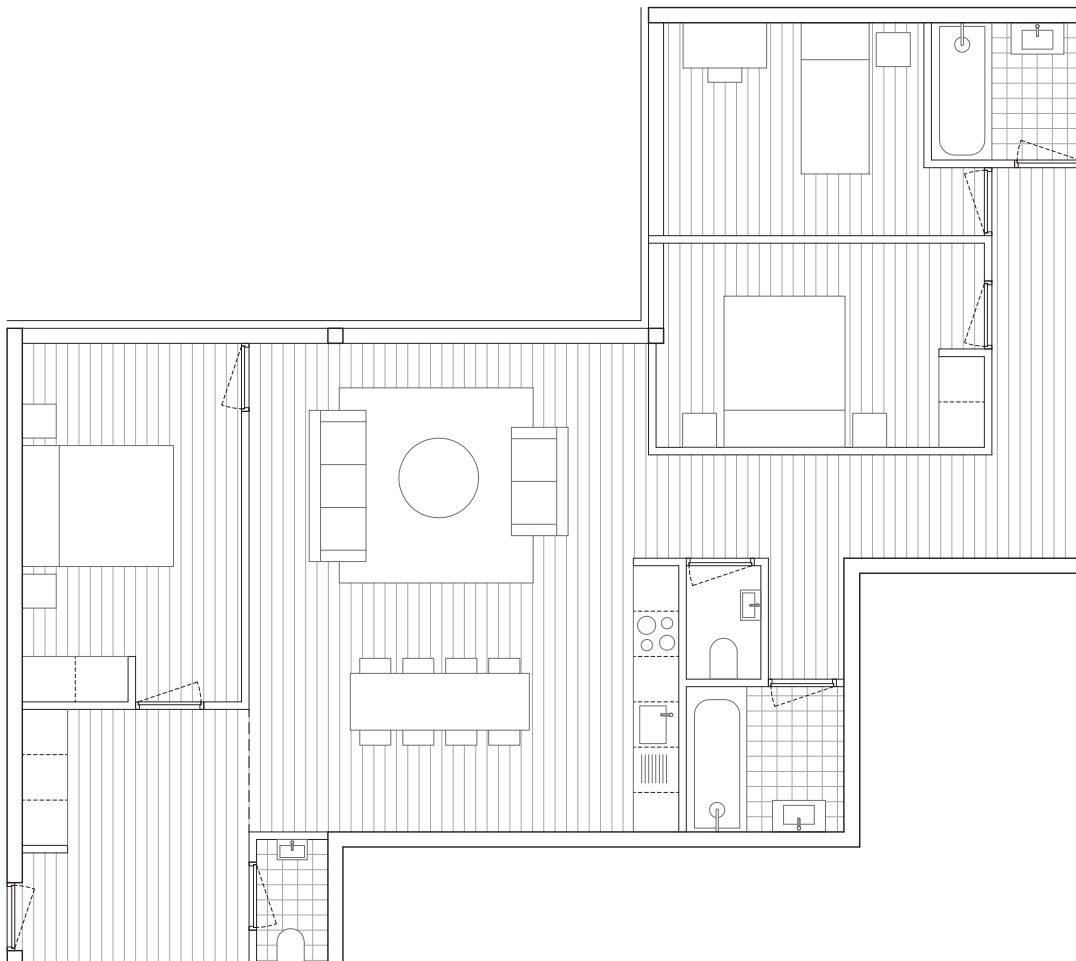


CPEG / MOBILIERE / FVGLS / SCHG / CIEPP / CODHA

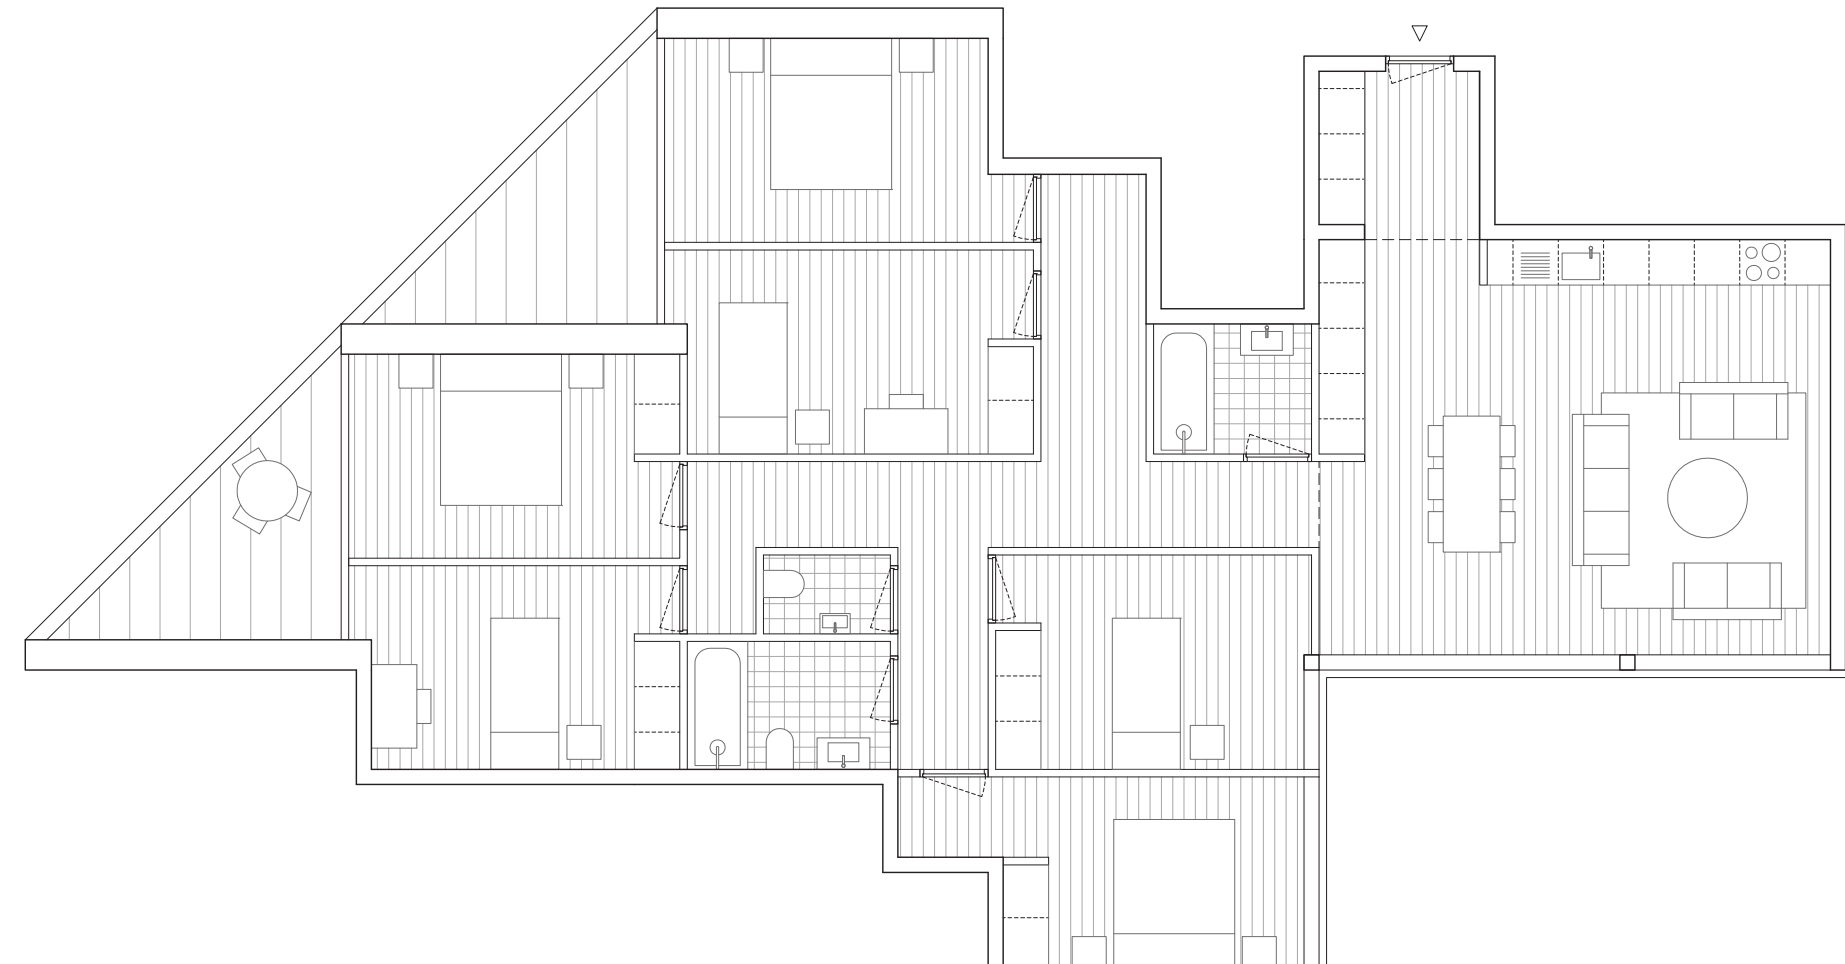

CODHA

FVGLS

OPEG

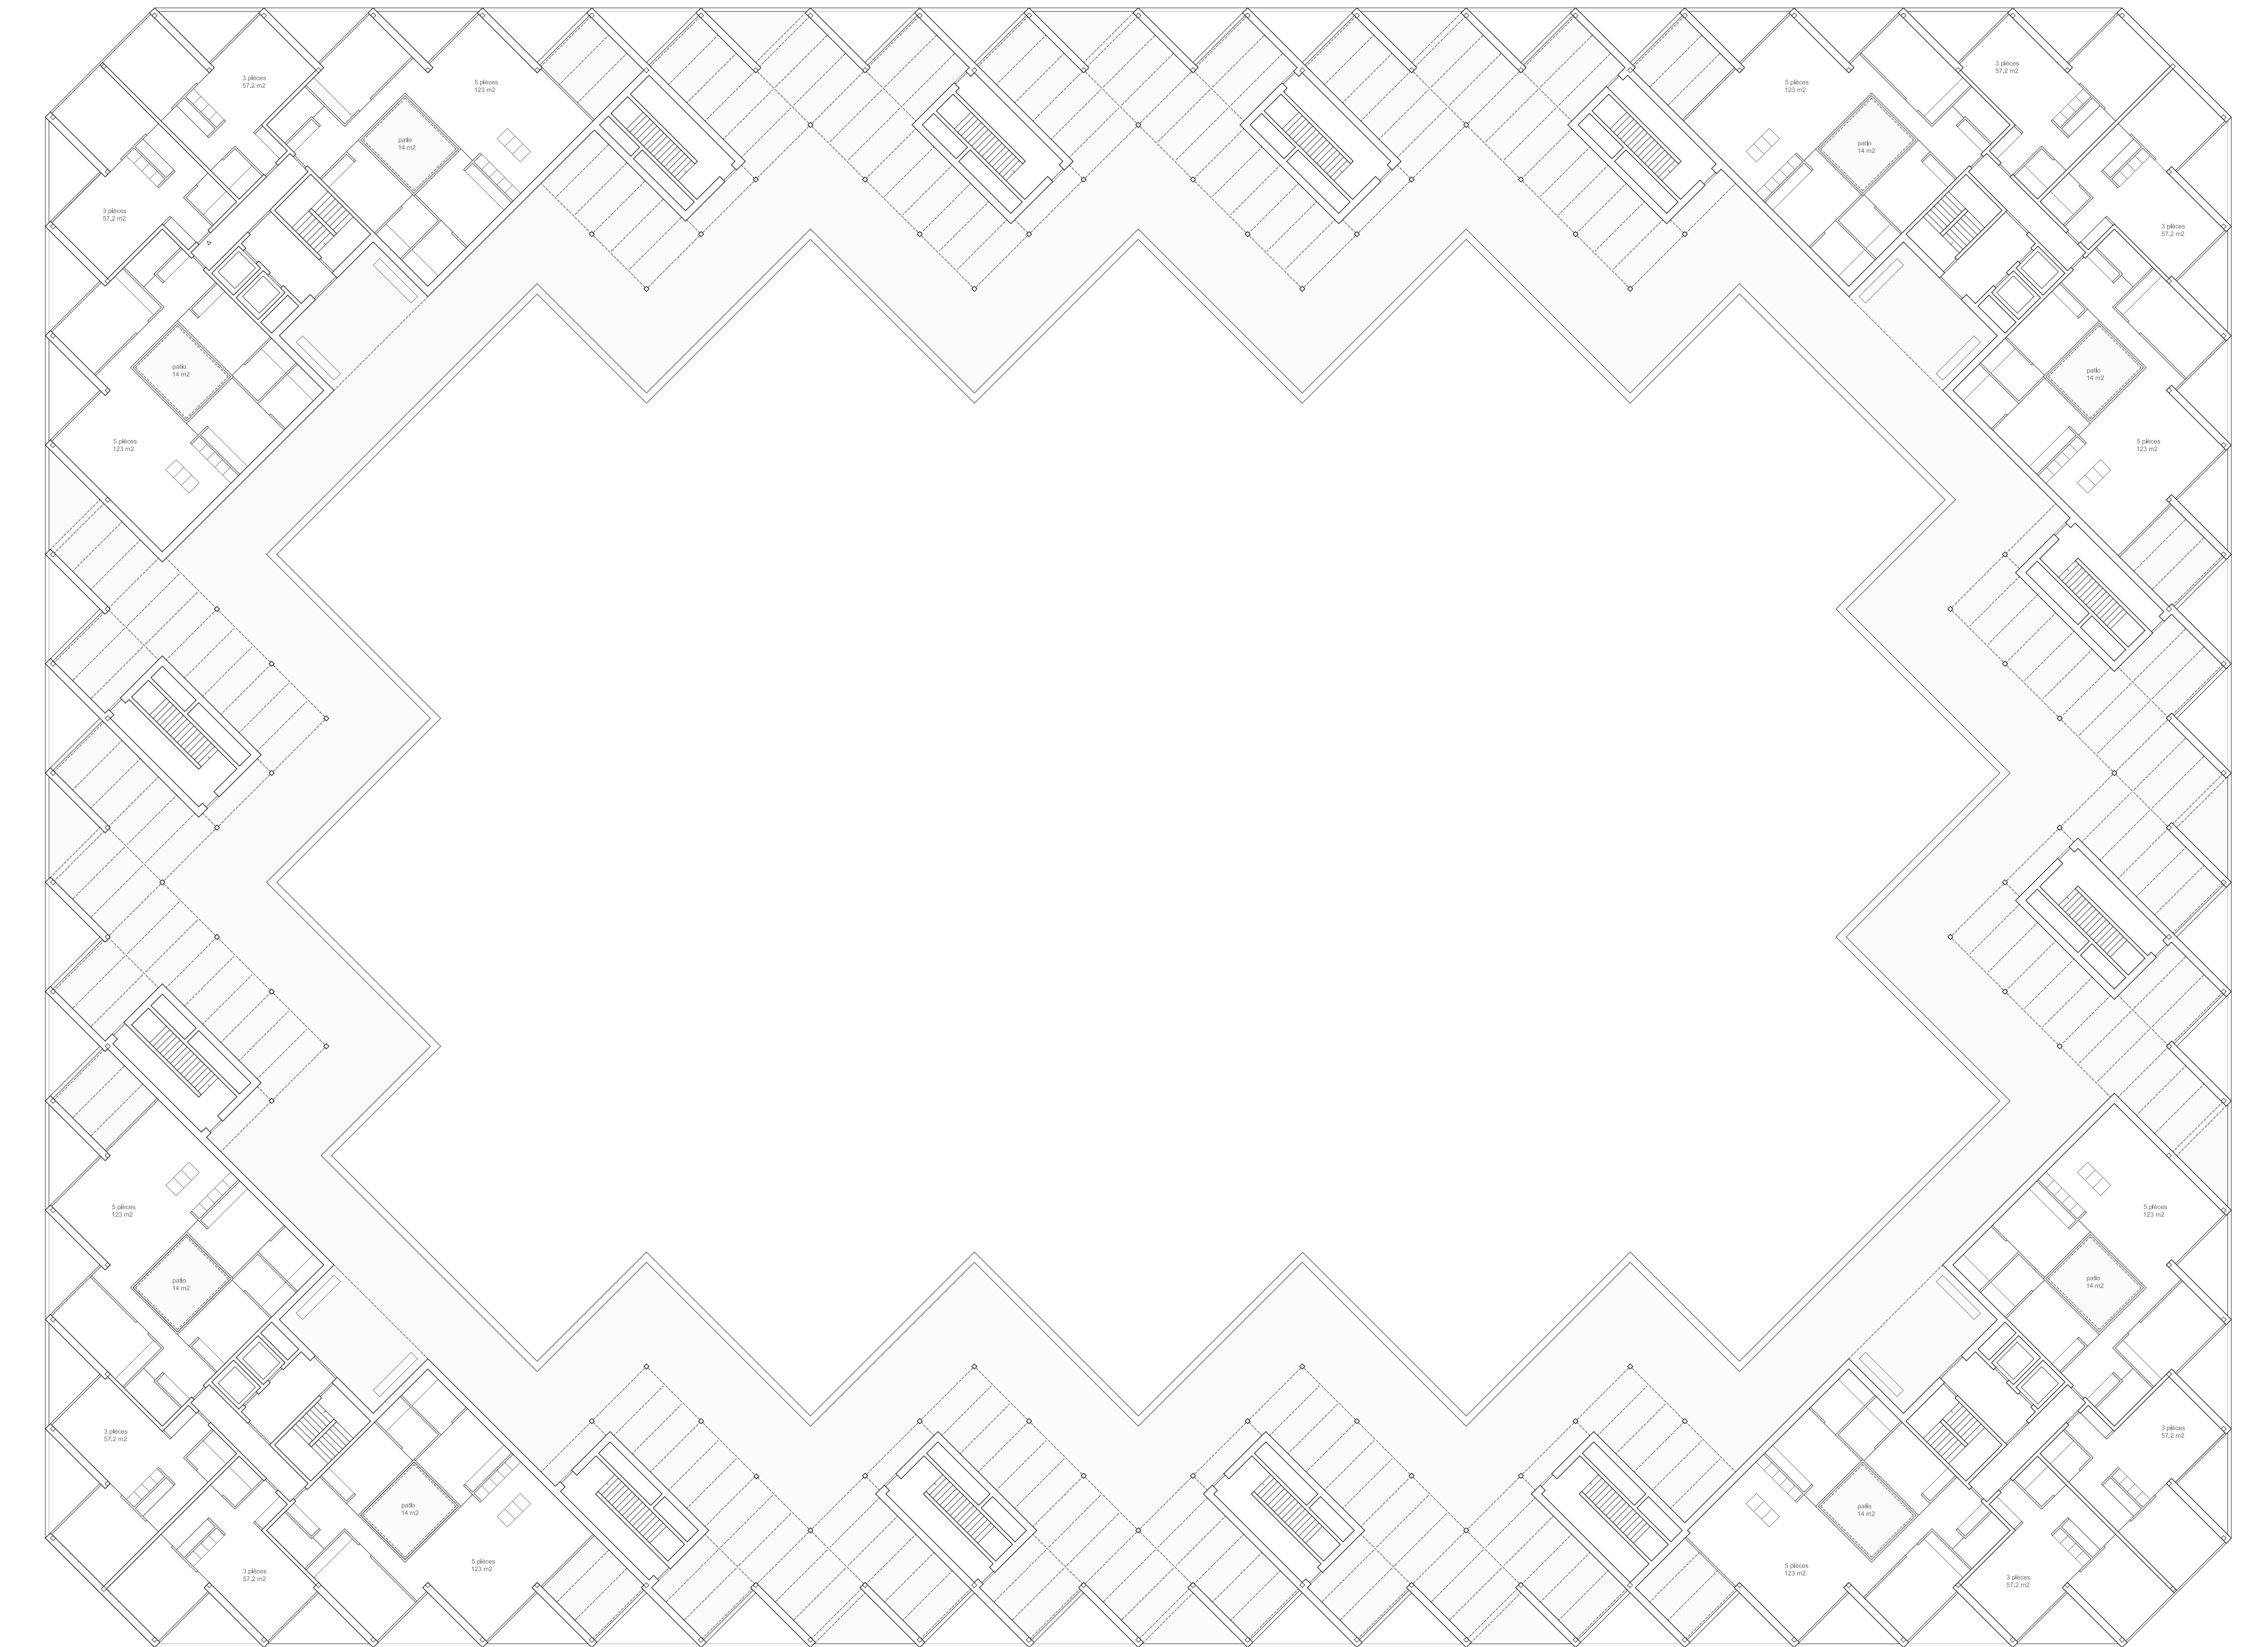

SOHO

MOBIERE

PLAN ATTIQUE IL OT B 1:200

DETAIL COUPES ET ELEVATIONS 1:50

