


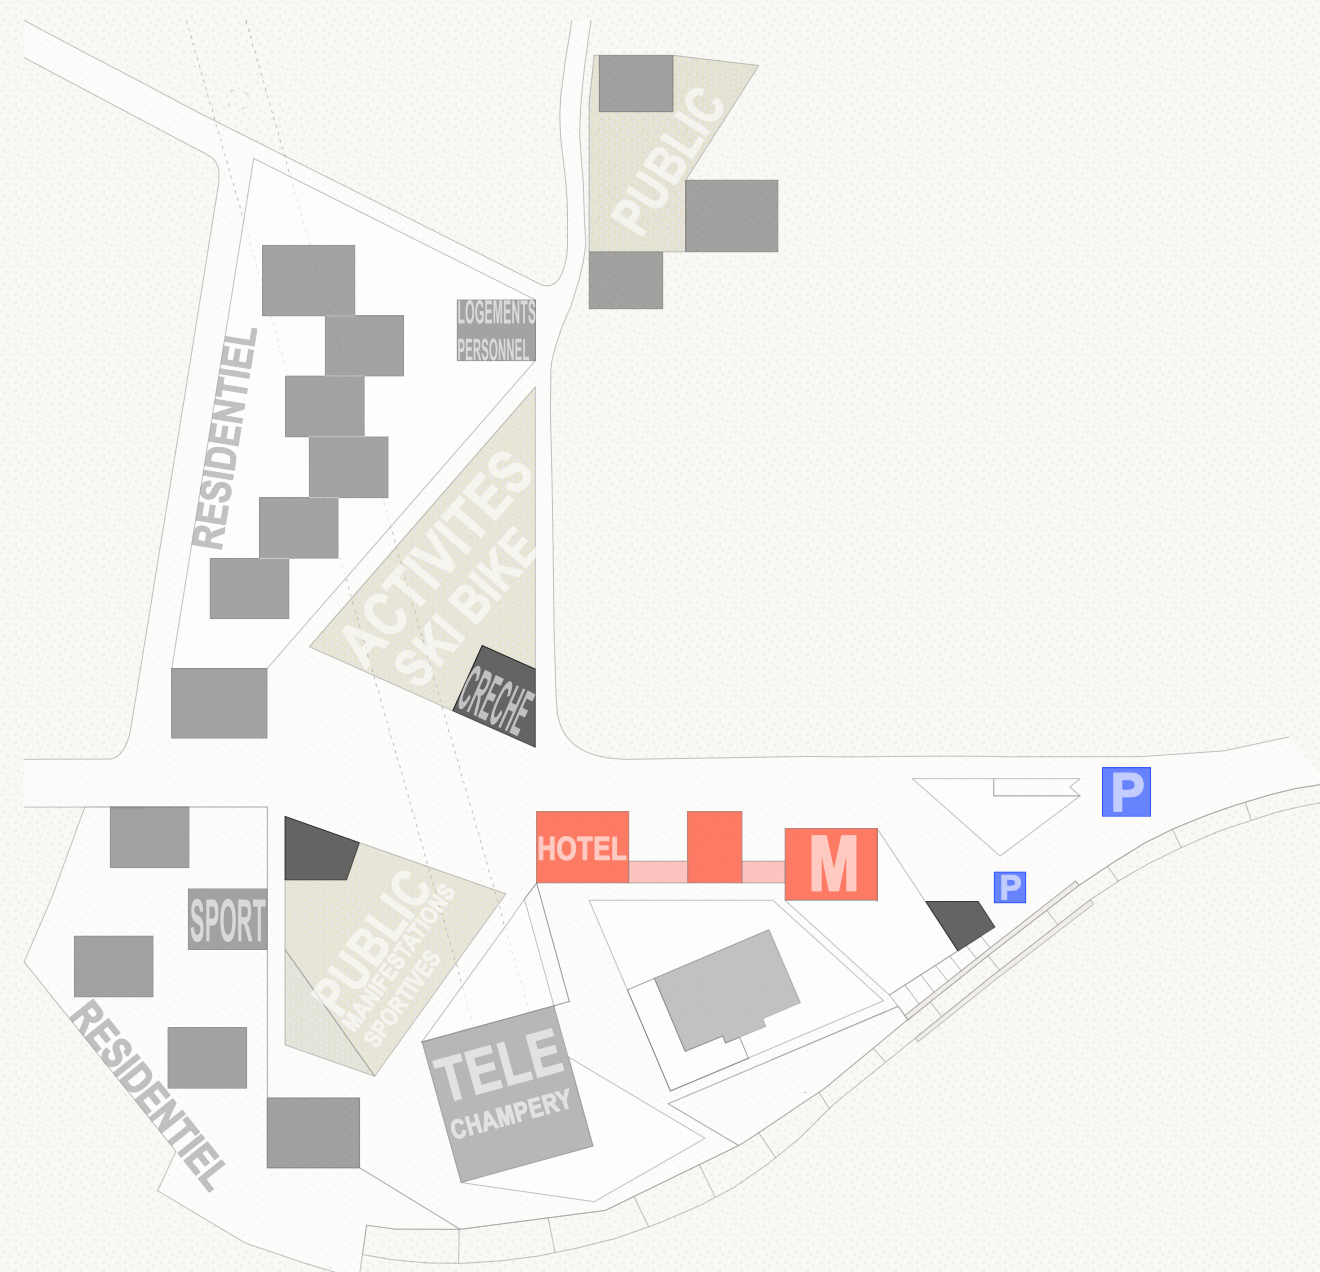


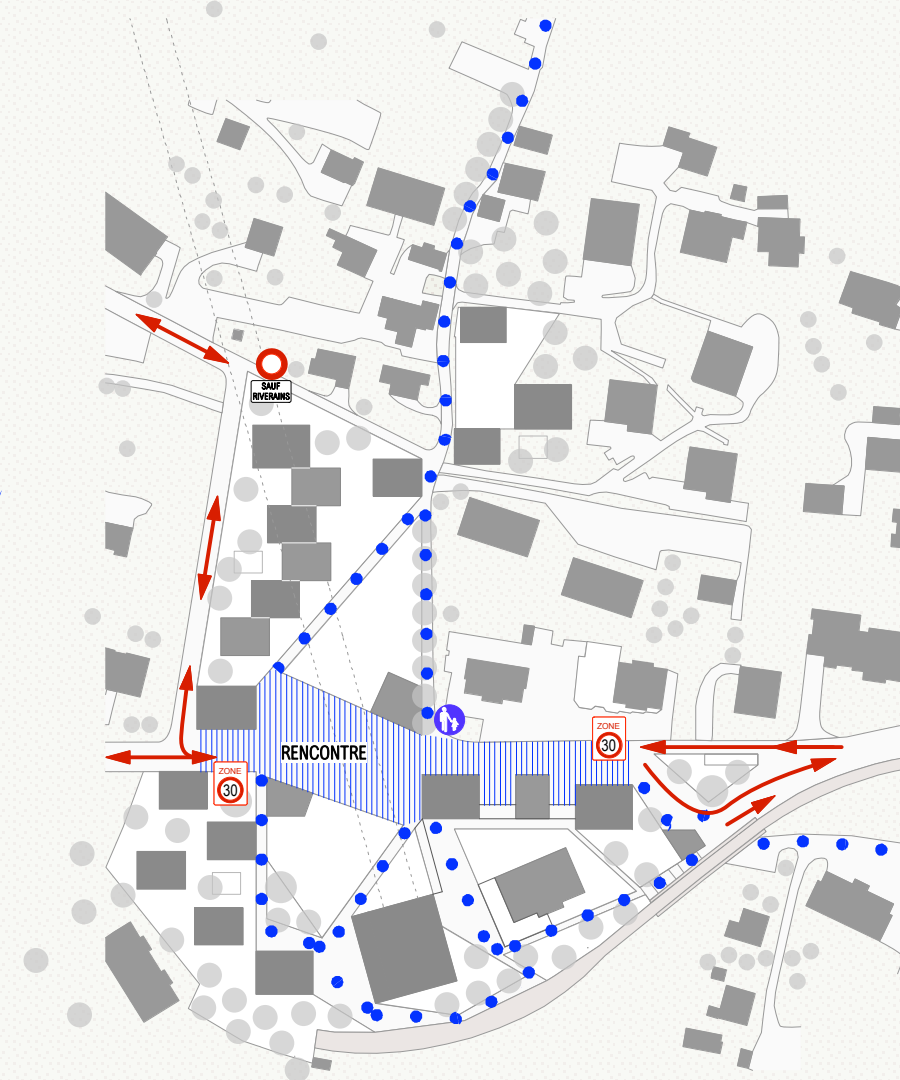

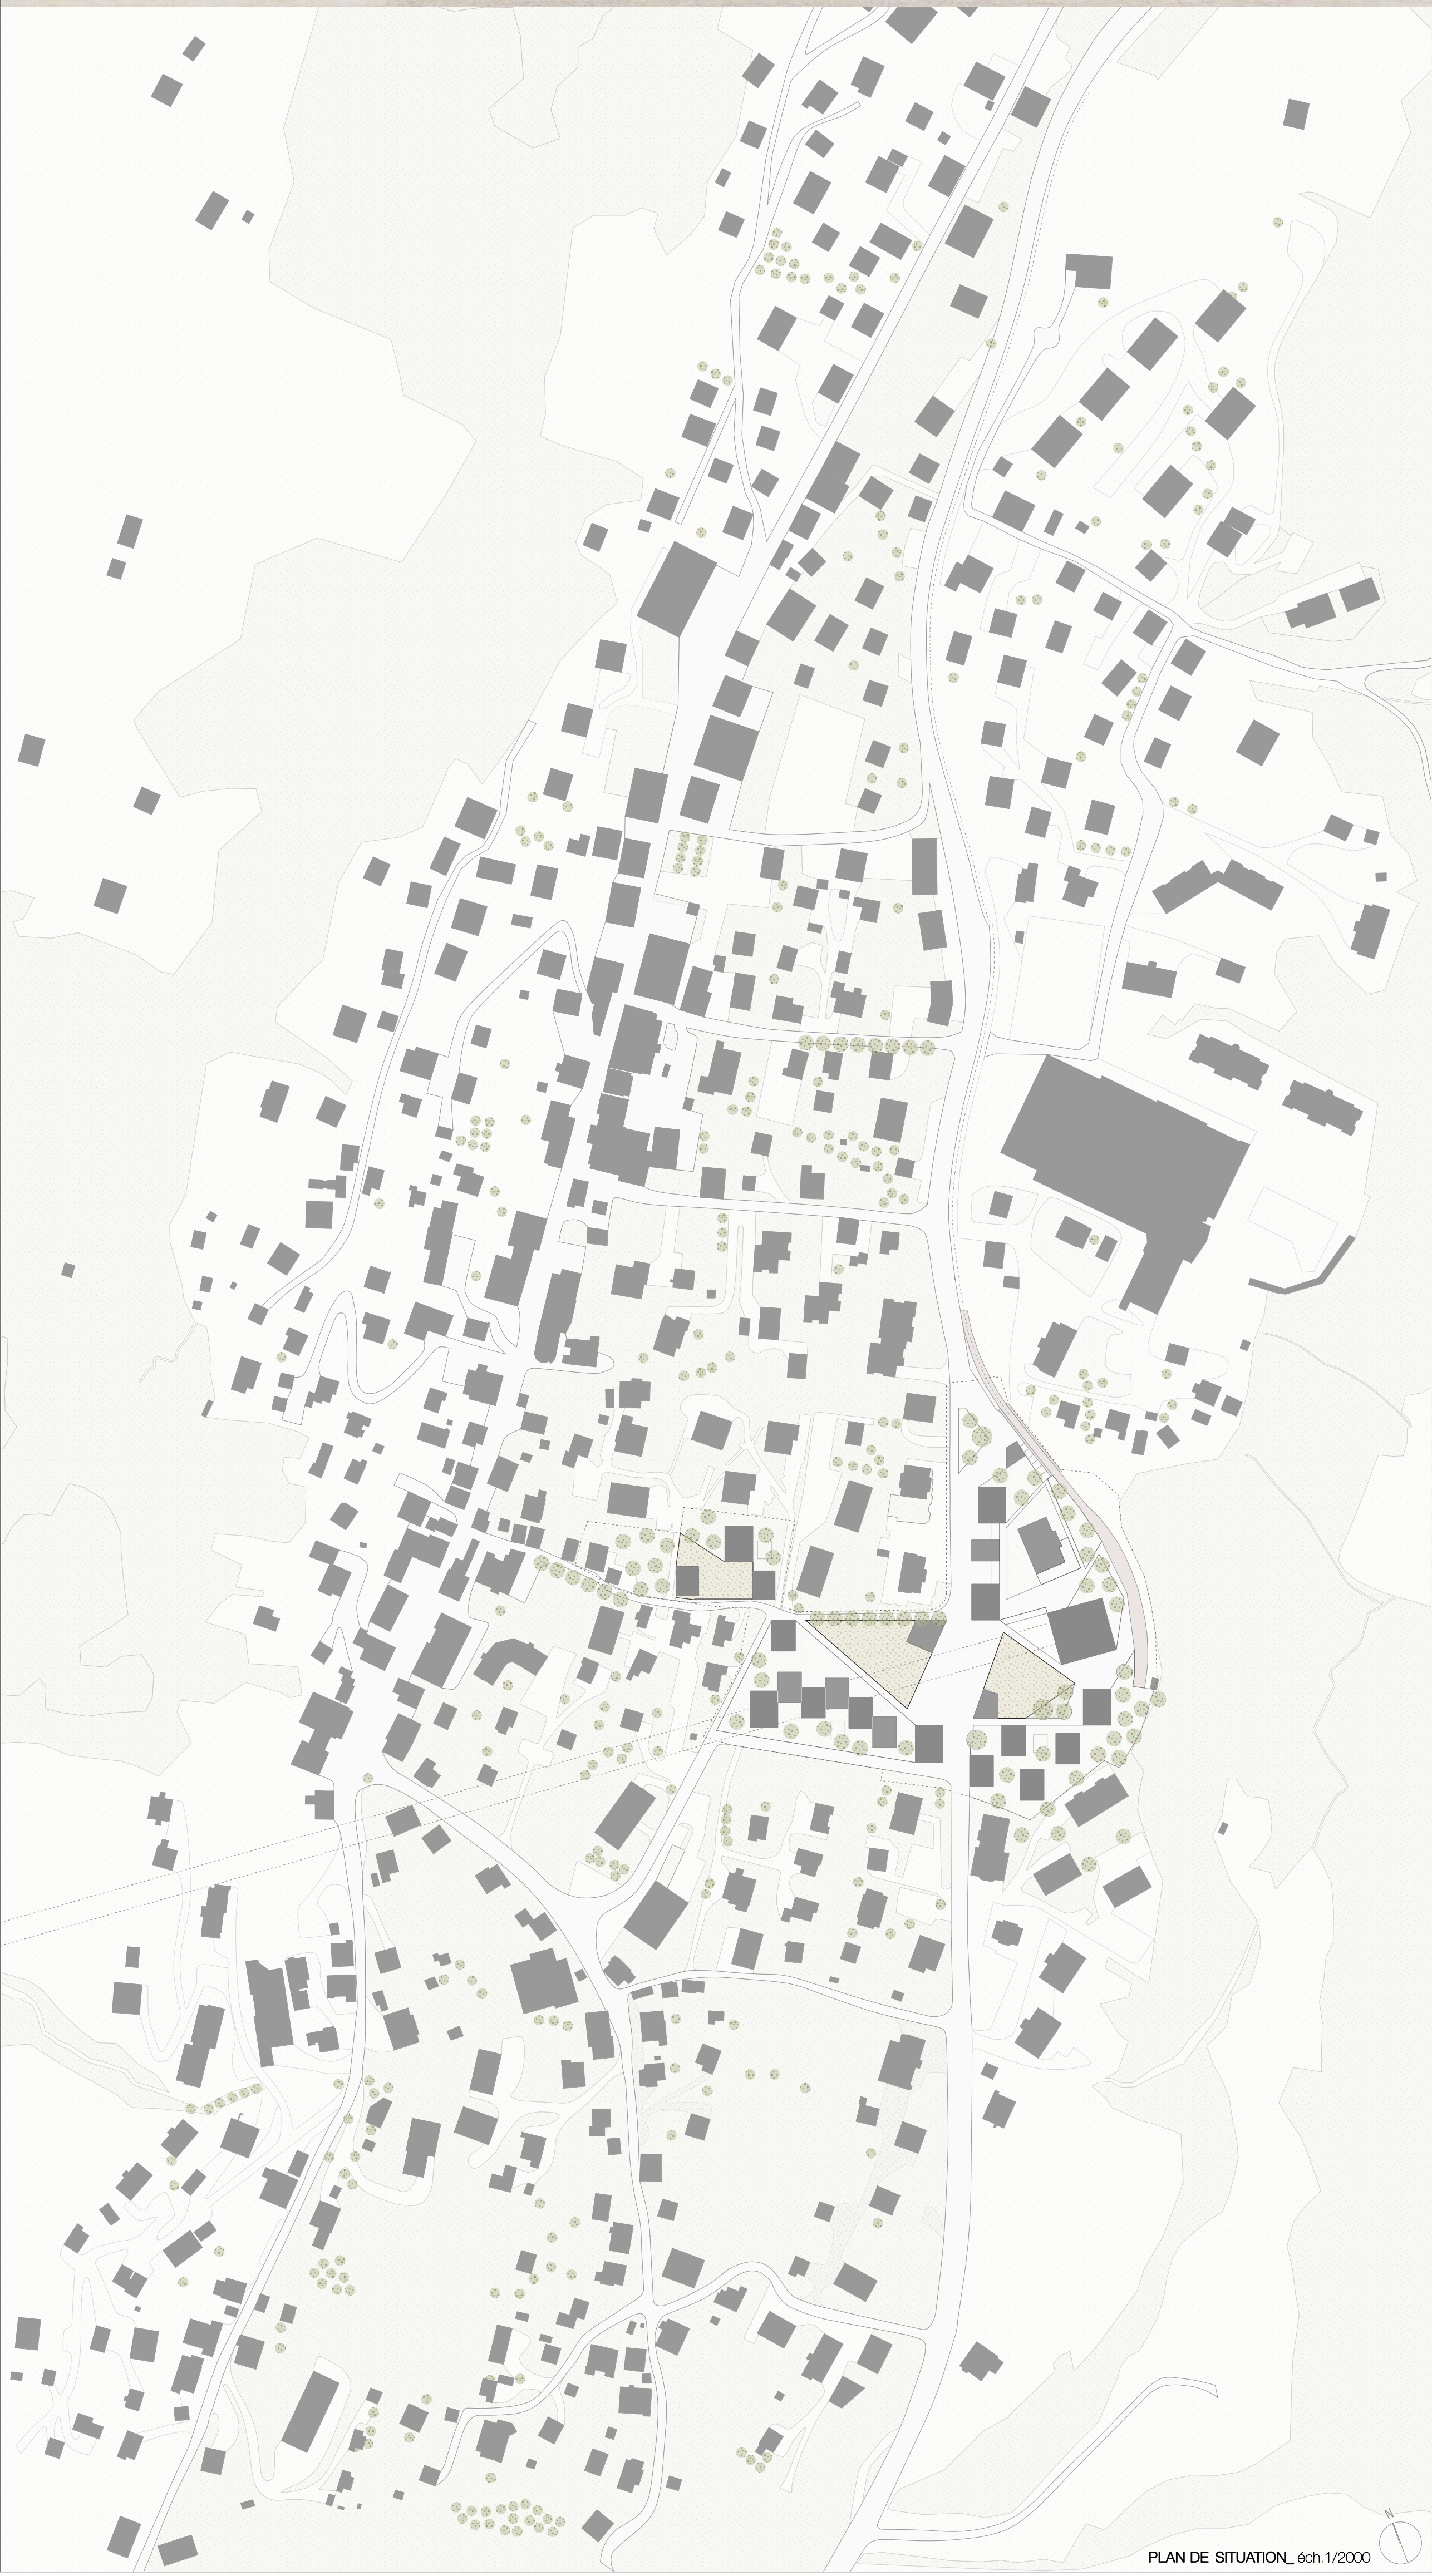


RESIDENCE DE TOURISME_ éch.1/200 _ 574 LTS

VOLUME TYPE 1 (petit)

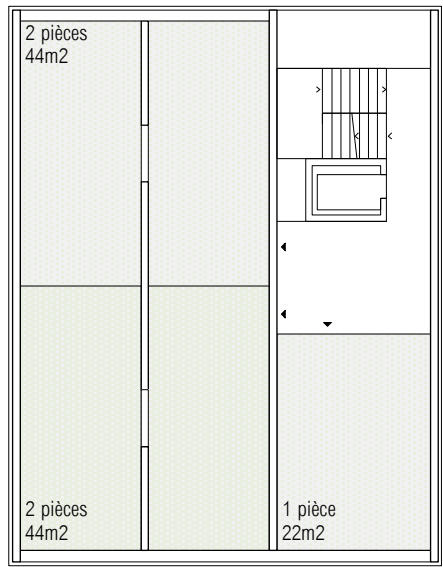


H LOGEMENT DU PERSONNEL
1 rez x 3p. = 3p.
3 étages x 5 p. = 15p.
1 comble x 3 p. = 3p.
Total = 21p.

VOLUME TYPE 1 (petit)

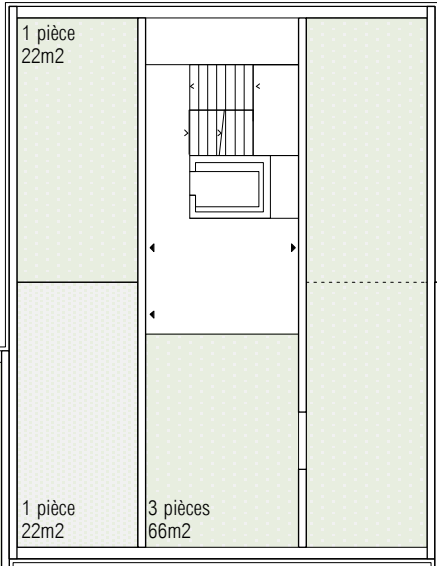

F 4 étages x 5p. = 20p.
1 comble x 3p. = 3p.
Total = 23p.


VOLUME TYPE 1 (petit)

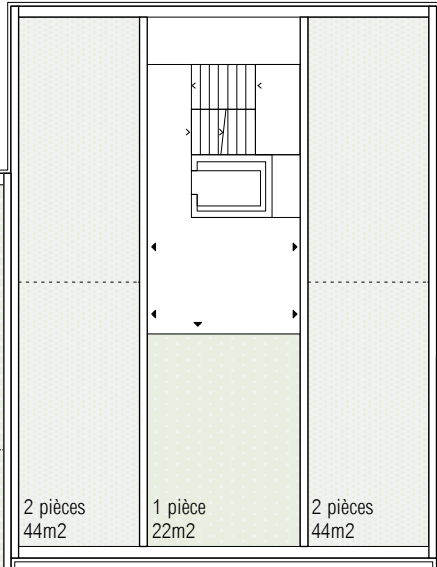

D 3 étages x 5p. = 15p.
1 comble x 3p. = 3p.
Total = 18p.

E 3 étages x 5p. = 15p.
1 comble x 3p. = 3p.
Total = 18p.


VOLUME TYPE 2 (grand)

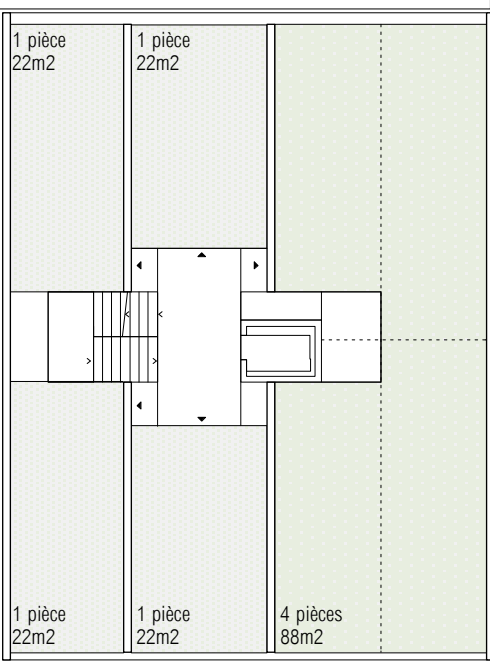

G 4 étages x 8p. = 32p.
1 comble x 4p. = 4p.
Total = 36p.

C 3 étages x 5p. = 15p.
1 comble x 3p. = 3p.
Total = 18p.

VOLUME TYPE 1 (petit)

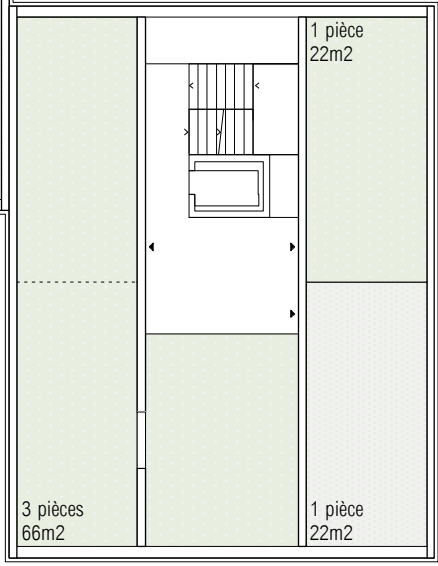

B 4 étages x 5p. = 20p.
1 comble x 3p. = 3p.
Total = 23p.

RECAPITULATION LISTING DES PIECES

Residence de Tourisme

Batiment A:	1 rez x 0p. = 0p. 3 étages x 8p. = 24p. 1 comble x 4p. = 4p. Total = 28p.	Batiment I	4 étages x 5p. = 20p. 1 comble x 3p. = 3p. Total = 23p.
Batiment B: 4 étages x 5p.	= 20p. 1 comble x 3p. = 3p. Total = 23p.	Batiment J	1 rez x 0p. = 0p. 3 étages x 5p. = 15p. 1 comble x 3p. = 3p. Total = 18p.
Batiment C	3 étages x 5p. = 15p. 1 comble x 3p. = 3p. Total = 18p.	Batiment K	4 étages x 5p. = 20p. 1 comble x 3p. = 3p. Total = 23p.
Batiment D	3 étages x 5p. = 15p. 1 comble x 3p. = 3p. Total = 18p.	Batiment L	4 étages x 5p. = 20p. 1 comble x 3p. = 3p. Total = 23p.
Batiment E	3 étages x 5p. = 15p. 1 comble x 3p. = 3p. Total = 18p.	Batiment M	1 rez x 0p. = 0p. 4 étages x 8p. = 32p. 1 comble x 4p. = 4p. Total = 36p.
Batiment F	4 étages x 5p. = 20p. 1 comble x 3p. = 3p. Total = 23p.	TOTAL des pièces	= 287 pièces
Batiment G	4 étages x 8p. = 32p. 1 comble x 4p. = 4p. Total = 36p.	TOTAL des lits	= 574 lits

Logement du Personnel
(en remplacement de la PPE des Lodges)

Batiment H	1 rez x 3p. = 3p. 3 étages x 5p. = 15p. 1 comble x 3p. = 3p. Total = 21p.
------------	--

TOTAL des pièces = 21 pièces
TOTAL des surfaces = 242m2



studio
1pce "ENTRE AMIS"
2 lits superposés
22m2

studio
1pce "communicant"
22m2


studio standard
type 1
1pce
22m2

studio standard
type 2
1pce
22m2


studio loft
1pce
22m2

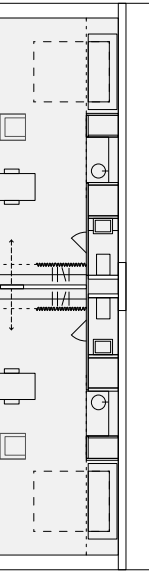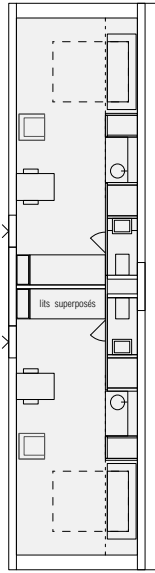


app Loft
3pces
canapé lit
66m2

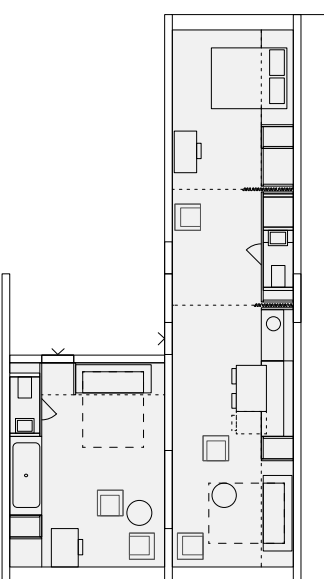



app standard traversant
2pces "famille"
canapé lit
44m2

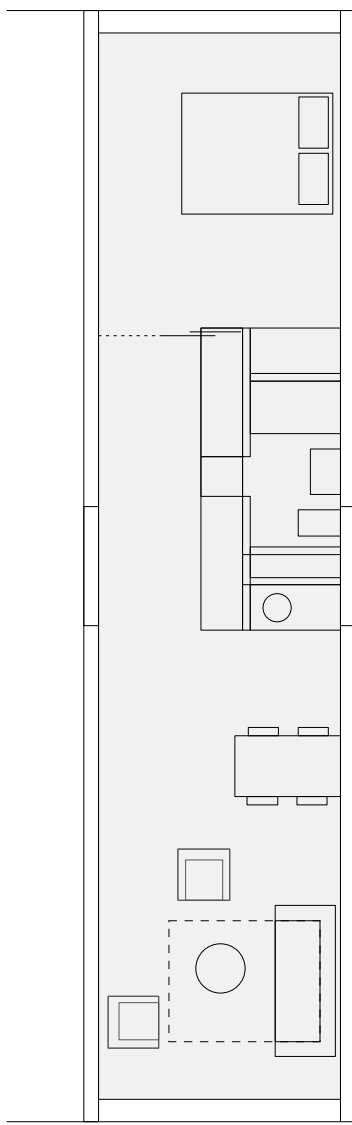

app Loft traversant
2pces "famille"
ou "entre amis"
2 lits superposés
44m2

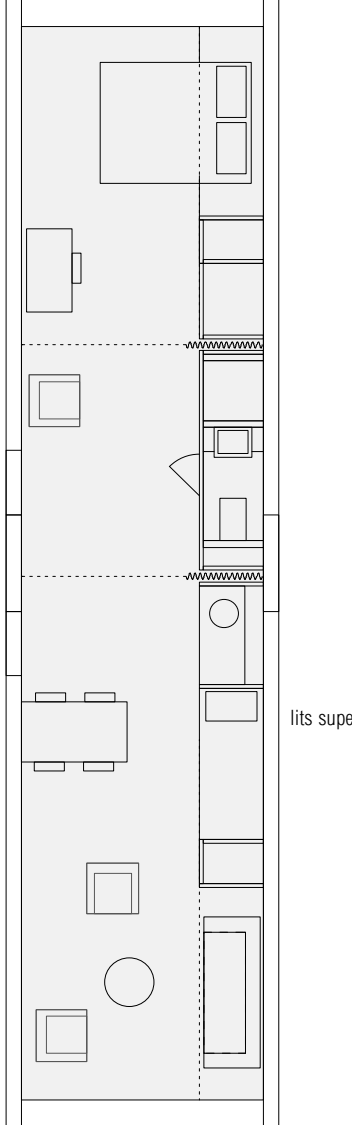

app Loft
2pces
canapé lit
44m2

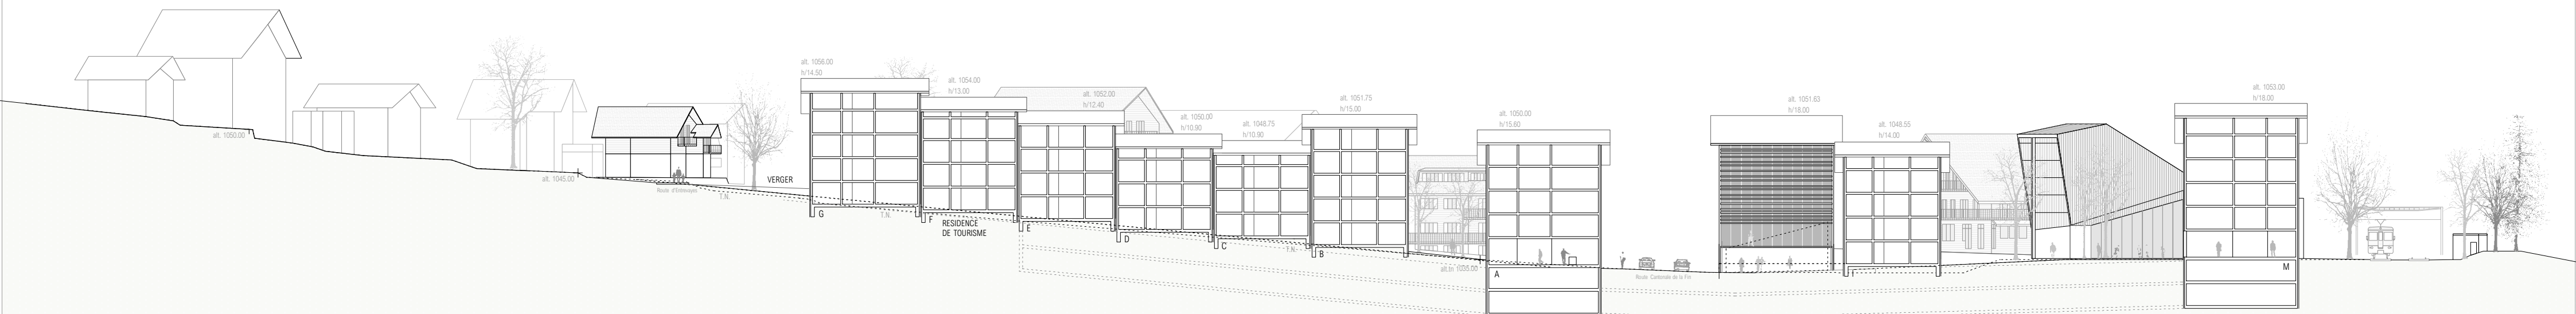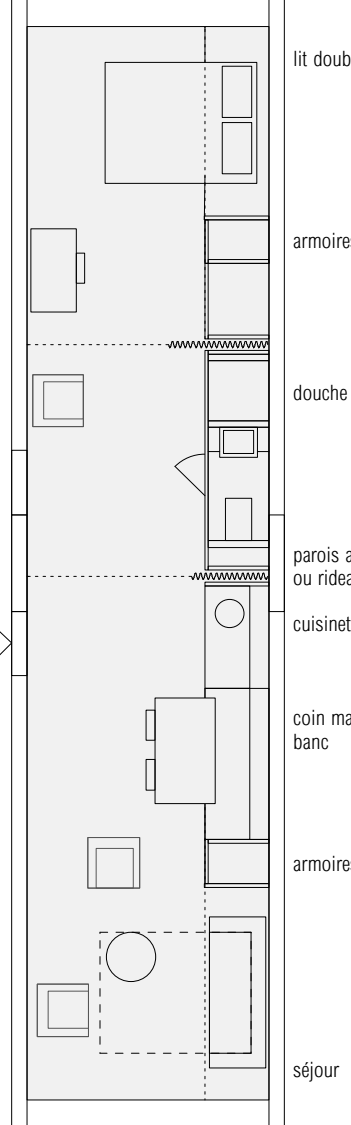

This architectural rendering depicts a modern urban development. The scene is dominated by several large, light-colored buildings with flat roofs and clean, angular lines. In the center, there is a large, open plaza where numerous small figures of people are walking, suggesting a vibrant public space. To the left, a prominent building features a large, glass-enclosed section, possibly a library or a community center. The foreground shows a paved area with a few more people and a small tree. The overall atmosphere is bright and airy, with a clear sky and a few scattered trees in the background.

SOUS-SOL -2
6784 M2