

FRAMES : WOOD/KERTO



(CROSS SECTIONS OF VERTICAL AND
ROOF PARTS ARE EQUAL)

BARGES : WOOD/KERTO

(MAXIMAL HEIGHT OF THE PLATFORM SHOULD
NOT EXCEED 1.00 METER. THE THINNEST PARTS
AT THE EDGES ARE 50 CM HIGH.)

PILOTIS : WOOD/...?

(ESTIMATED CROSS SECTION OF 20 X 20 CM.
THE COLUMNS WILL BE RAMMED INTO THE
GROUND WITHOUT A CONCRETE FONDATION.
BITUMEN COAT ON THE LOWER
PART.

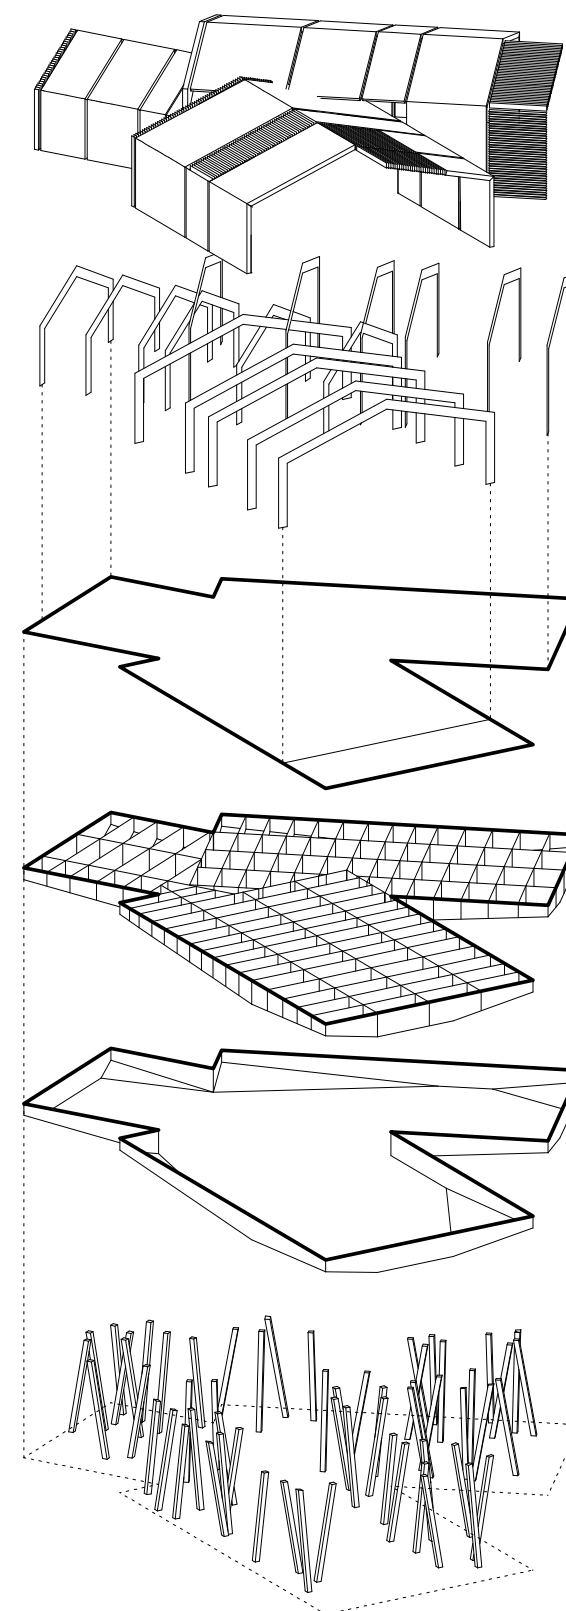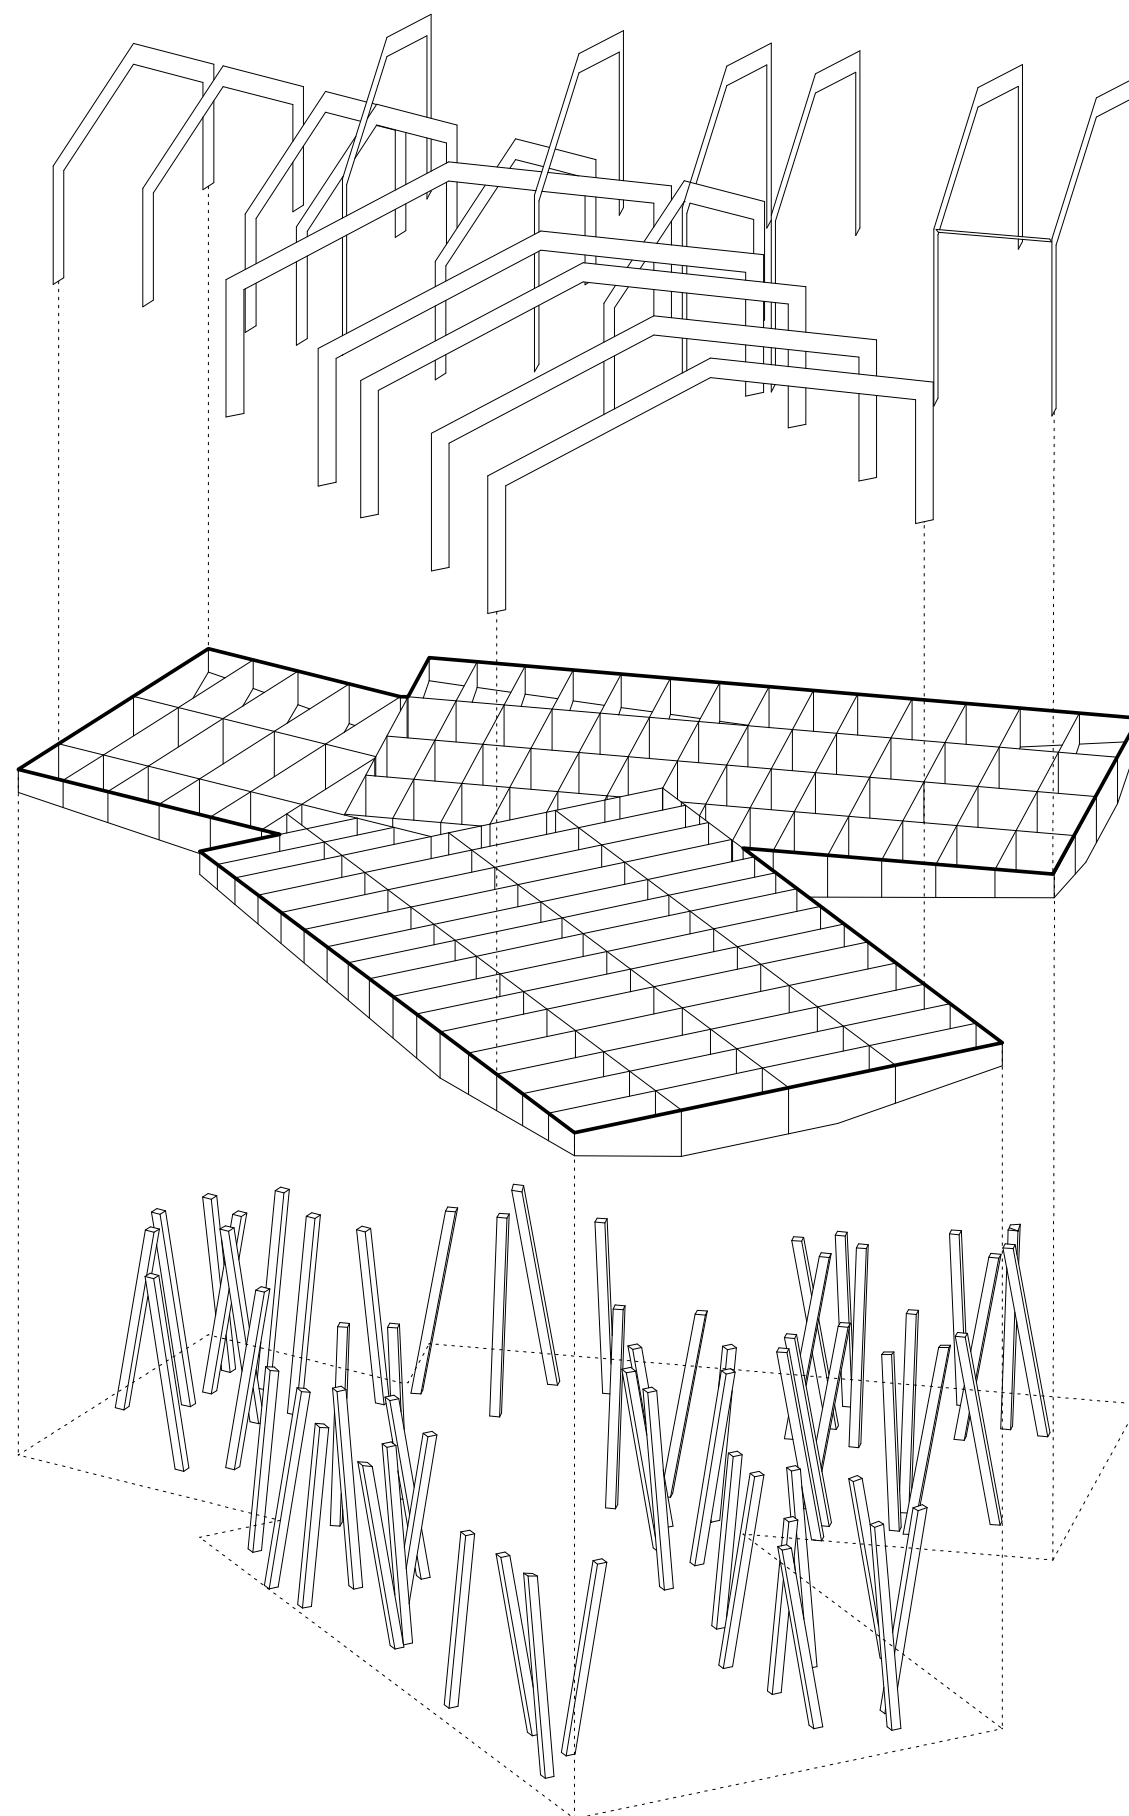

GUINGUETTE - STRUCTURAL CONCEPT

1113 PROJET DU PARC DU PEUPLE DE L'HERBE: STRUCTURE GUINGUETTE – 03.07.2012

HHF architekten eth sia bsa, Allschwilerstrasse 71a, CH-4055 Basel, Tel +41 61 756 70 10, Fax +41 61 756 70 11, info@hhf.ch